


Drawing is for standard fan coil configuration only. When valve packages or drain pan extensions are added consult fancoils@wfc-fc.com for an "as built" drawing.

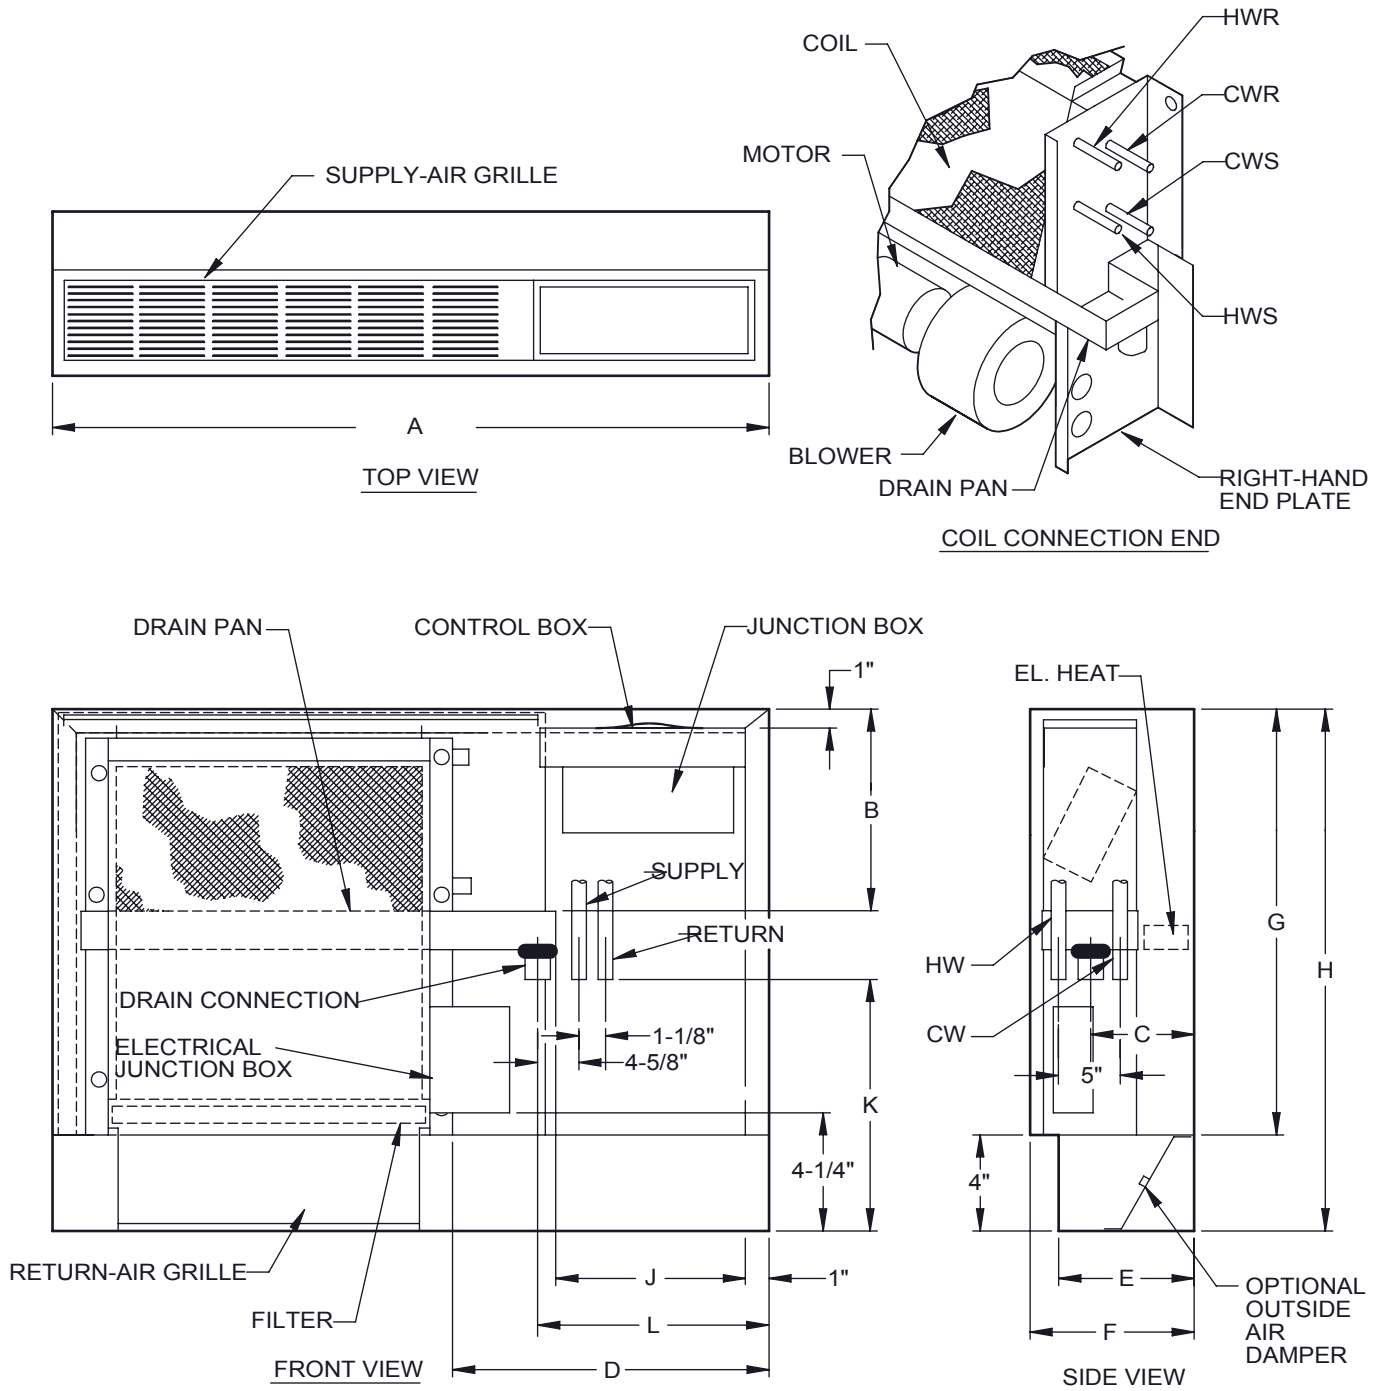





6" HANDED & 6" OPPOSITE CABINET EXTENSION & EXTENDED DRAIN PAN

RIGHT HAND UNIT SHOWN

MODEL	A	B	C	D	E	F	G	H	J	K	L	FILTER SIZE
200-300	47-1/4	11-3/8	6-3/4	20-1/8	8	11-1/4	22	26	9-7/8	10	11-5/8	10x20x1
400	64-1/8	11-3/8	7	24-1/2	8	11-1/4	22	26	15-7/8	10	17-3/4	10x20x1
600	64-1/8	11-3/8	7	19-1/4	8	11-1/4	22	26	10-3/4	10	12-1/2	10x31x1
800	69-3/4	13-5/8	8-1/2	24-1/8	10	12	26	30	15-3/8	11-7/8	17-1/8	11x34x1
1000	69-3/4	13-5/8	8-1/2	20-1/8	10	12	26	30	11-3/8	11-7/8	13-1/8	11x36x1
1200	81	13-5/8	8-3/4	27-1/4	10	12	26	30	18-3/4	11-7/8	20-1/2	11x42x1

DELUXE
REV A

D107343

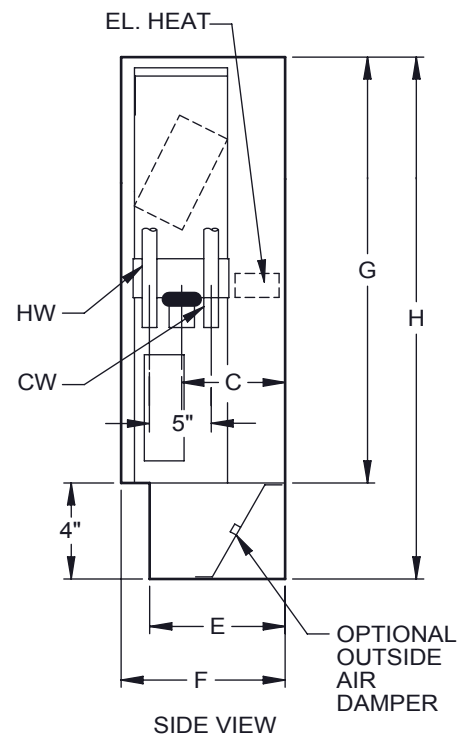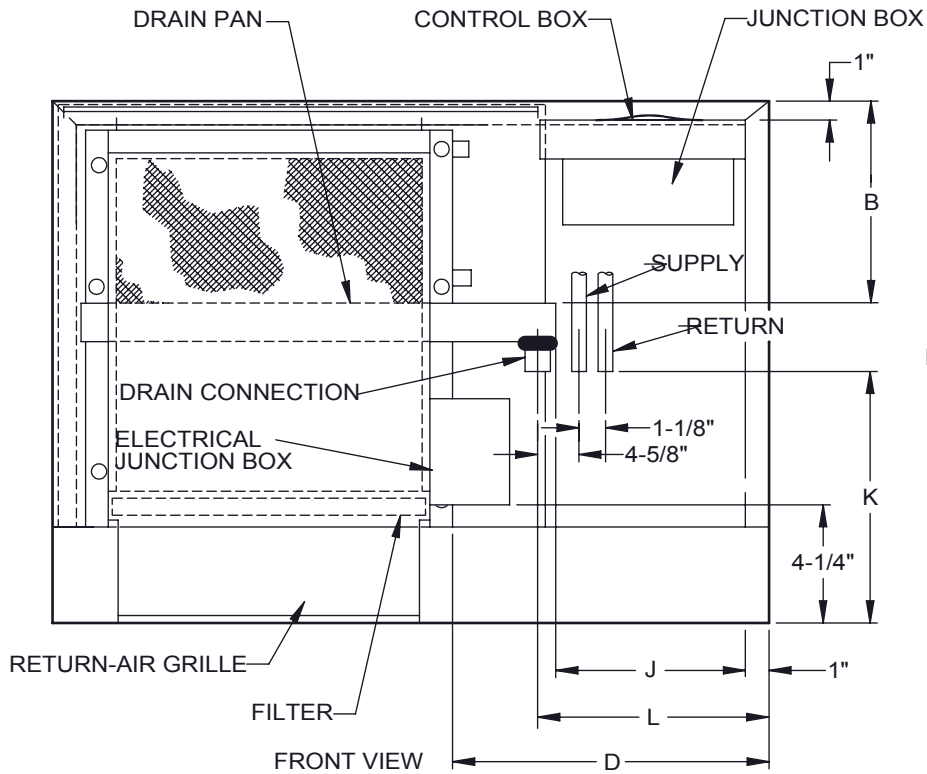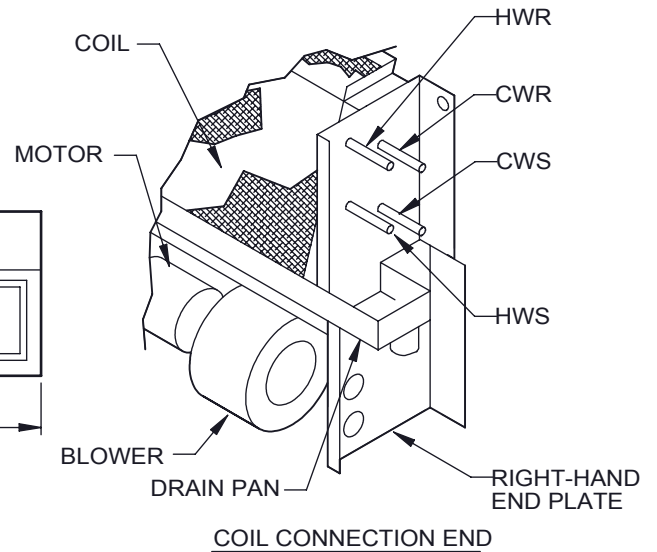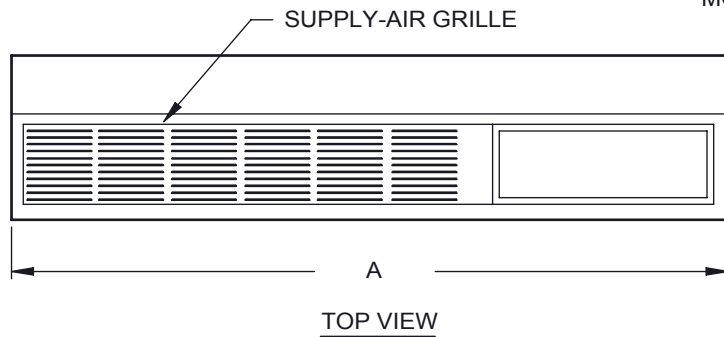





6" HANDED & 8" OPPOSITE CABINET EXTENSION & EXTENDED DRAIN PAN

RIGHT HAND UNIT SHOWN

MODEL	A	B	C	D	E	F	G	H	J	K	L	FILTER SIZE
200-300	49-1/4	11-3/8	6-3/4	20-1/8	8	11-1/4	22	26	9-7/8	10	11-5/8	10x20x1
400	66-1/8	11-3/8	7	24-1/2	8	11-1/4	22	26	15-7/8	10	17-3/4	10x20x1
600	66-1/8	11-3/8	7	19-1/4	8	11-1/4	22	26	10-3/4	10	12-1/2	10x31x1
800	71-3/4	13-5/8	8-1/2	24-1/8	10	12	26	30	15-3/8	11-7/8	17-1/8	11x34x1
1000	71-3/4	13-5/8	8-1/2	20-1/8	10	12	26	30	11-3/8	11-7/8	13-1/8	11x36x1
1200	83	13-5/8	8-3/4	27-1/4	10	12	26	30	18-3/4	11-7/8	20-1/2	11x42x1

DELUXE
REV A

D107344

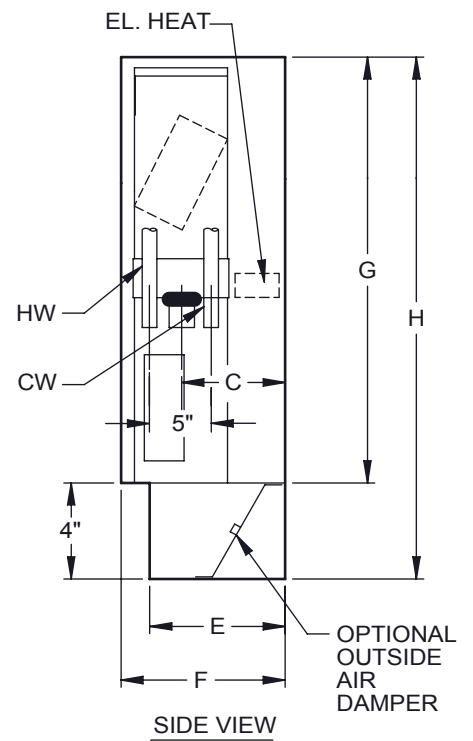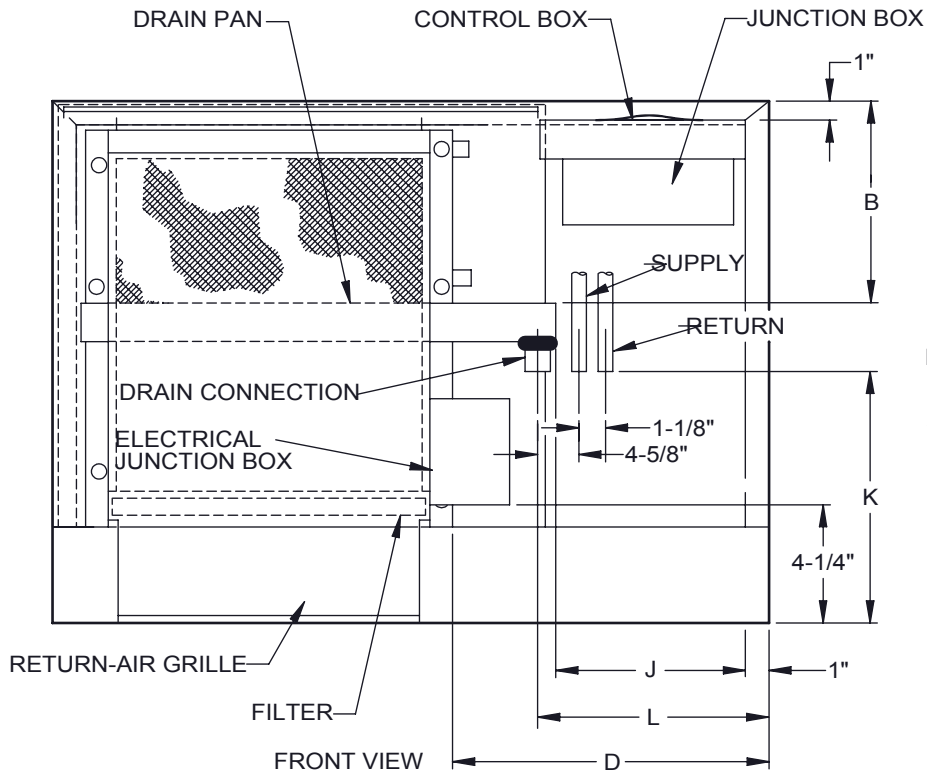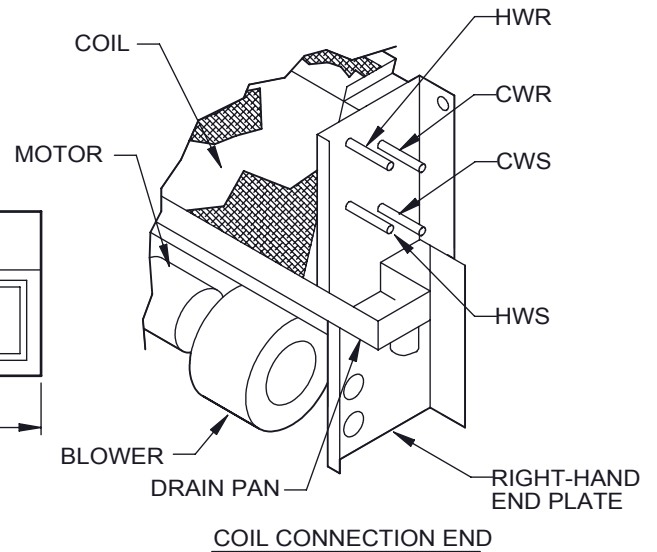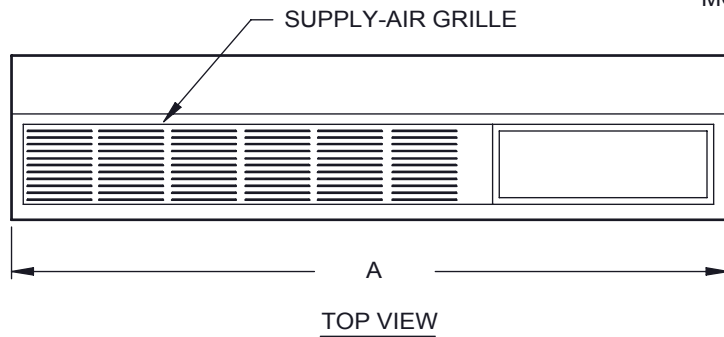



6" HANDED & 10" OPPOSITE CABINET EXTENSION & EXTENDED DRAIN PAN

RIGHT HAND UNIT SHOWN

MODEL	A	B	C	D	E	F	G	H	J	K	L	FILTER SIZE
200-300	51-1/4	11-3/8	6-3/4	20-1/8	8	11-1/4	22	26	9-7/8	10	11-5/8	10x20x1
400	68-1/8	11-3/8	7	24-1/2	8	11-1/4	22	26	15-7/8	10	17-3/4	10x20x1
600	68-1/8	11-3/8	7	19-1/4	8	11-1/4	22	26	10-3/4	10	12-1/2	10x31x1
800	73-3/4	13-5/8	8-1/2	24-1/8	10	12	26	30	15-3/8	11-7/8	17-1/8	11x34x1
1000	73-3/4	13-5/8	8-1/2	20-1/8	10	12	26	30	11-3/8	11-7/8	13-1/8	11x36x1
1200	85	13-5/8	8-3/4	27-1/4	10	12	26	30	18-3/4	11-7/8	20-1/2	11x42x1

DELUXE
REV A

D107345

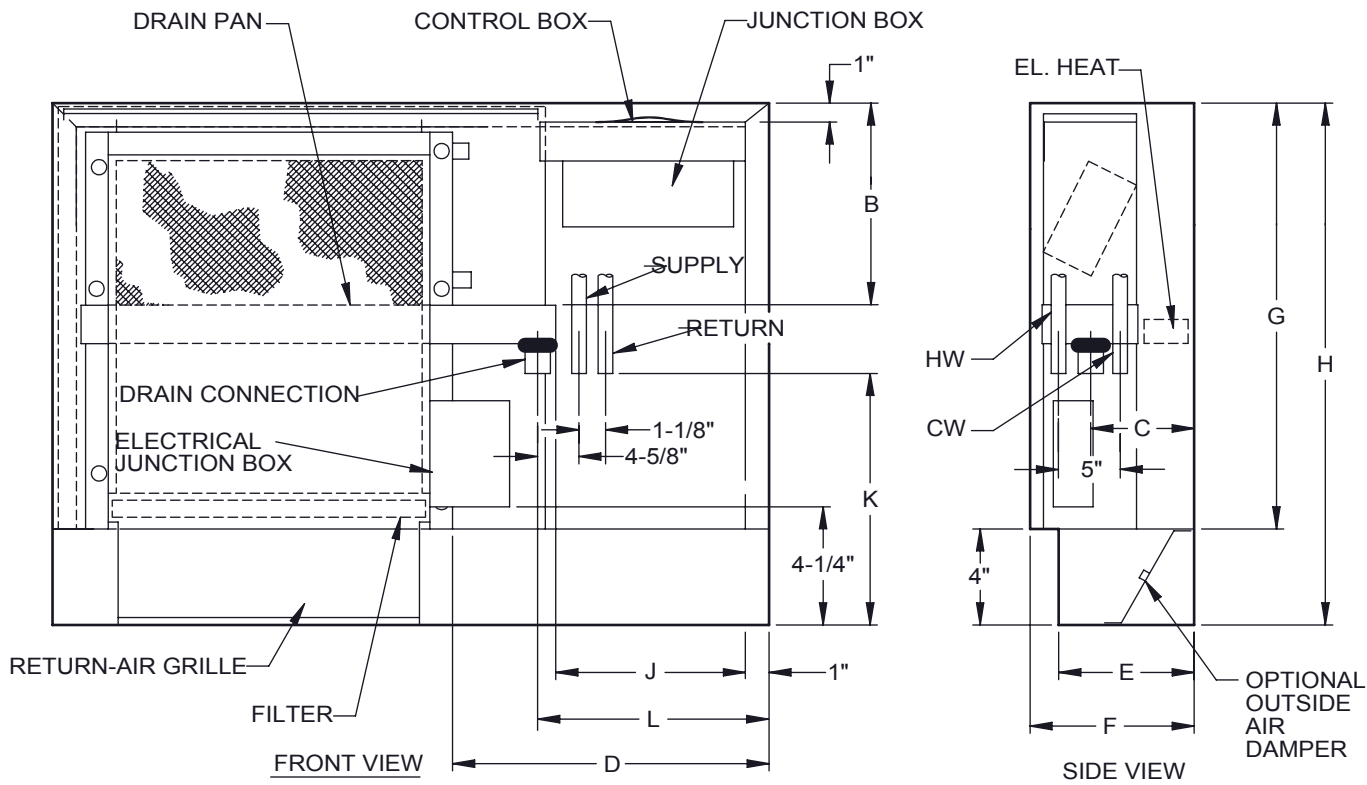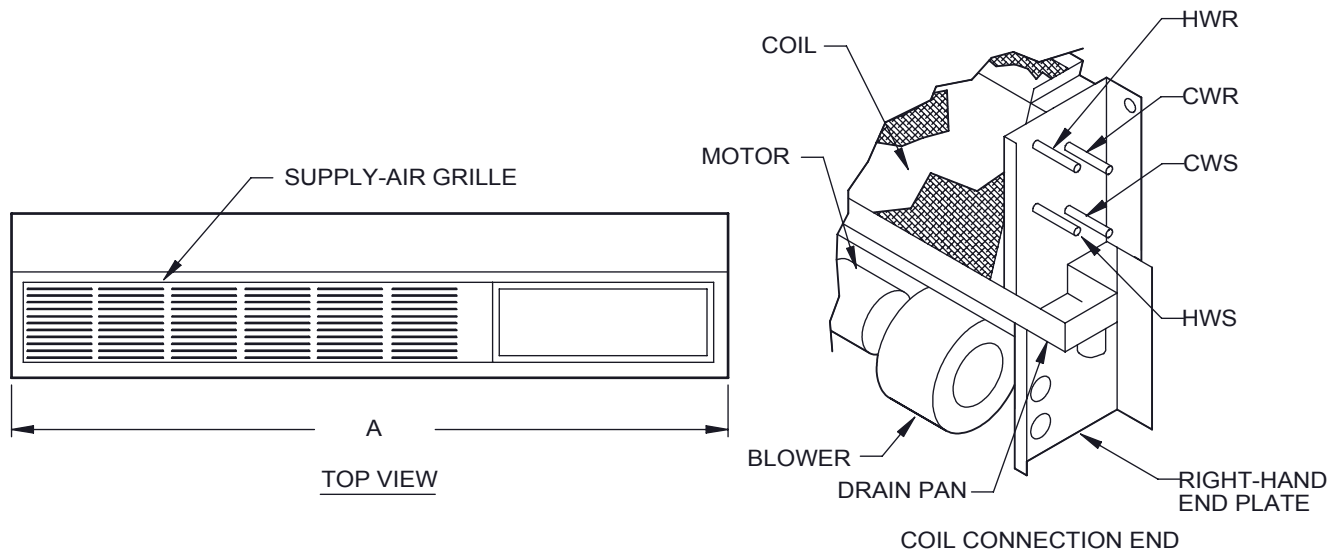



6" HANDED SIDE CABINET EXTENSION WITH EXTENDED DRAIN PAN

RIGHT HAND UNIT SHOWN

MODEL	A	B	C	D	E	F	G	H	J	K	L	FILTER SIZE
200-300	41-1/4	11-3/8	6-3/4	20-1/8	8	11-1/4	22	26	9-7/8	10	11-5/8	10x20x1
400	58-1/8	11-3/8	7	24-1/2	8	11-1/4	22	26	15-7/8	10	17-3/4	10x20x1
600	58-1/8	11-3/8	7	19-1/4	8	11-1/4	22	26	10-3/4	10	12-1/2	10x31x1
800	63-3/4	13-5/8	8-1/2	24-1/8	10	12	26	30	15-3/8	11-7/8	17-1/8	11x34x1
1000	63-3/4	13-5/8	8-1/2	20-1/8	10	12	26	30	11-3/8	11-7/8	13-1/8	11x36x1
1200	75	13-5/8	8-3/4	27-1/4	10	12	26	30	18-3/4	11-7/8	20-1/2	11x42x1

DELUXE
REV A

D107085

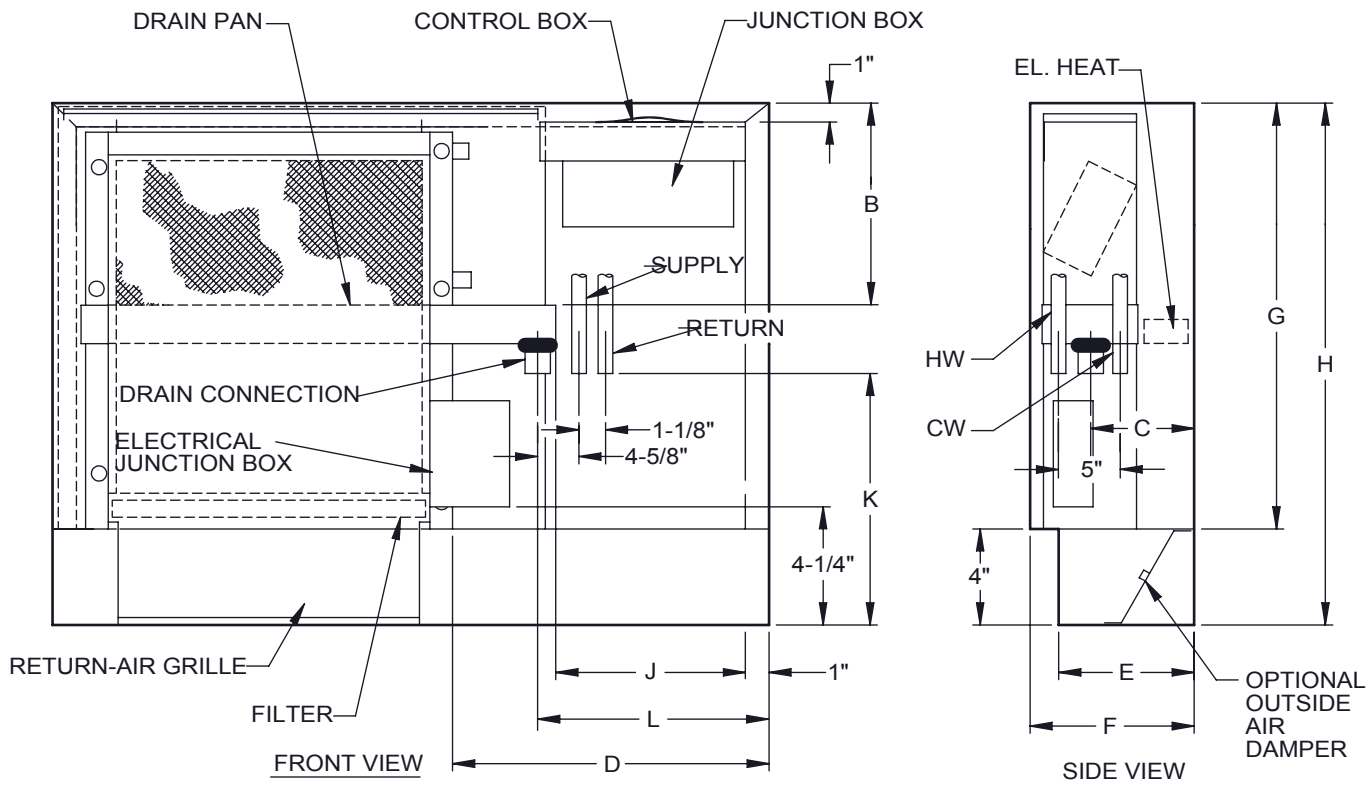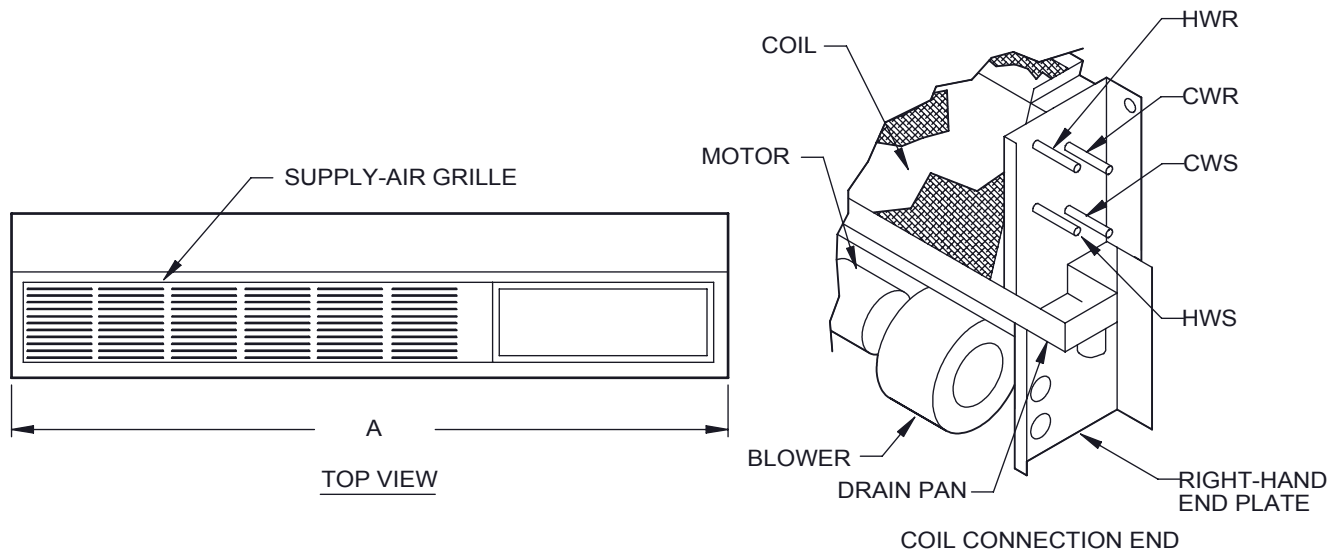



6" OPPOSITE CABINET EXTENSION

RIGHT HAND UNIT SHOWN

MODEL	A	B	C	D	E	F	G	H	J	K	L	FILTER SIZE
200-300	41-1/4	11-3/8	6-3/4	14-1/8	8	11-1/4	22	26	7-7/8	10	9-5/8	10x20x1
400	58-1/8	11-3/8	7	18-1/2	8	11-1/4	22	26	13-7/8	10	15-3/4	10x20x1
600	58-1/8	11-3/8	7	13-1/4	8	11-1/4	22	26	8-3/4	10	10-1/2	10x31x1
800	63-3/4	13-5/8	8-1/2	18-1/8	10	12	26	30	13-3/8	11-7/8	15-1/8	11x34x1
1000	63-3/4	13-5/8	8-1/2	14-1/8	10	12	26	30	9-3/8	11-7/8	11-1/8	11x36x1
1200	75	13-5/8	8-3/4	21-1/4	10	12	26	30	16-3/4	11-7/8	18-1/2	11x42x1

DELUXE
REV A

D107403

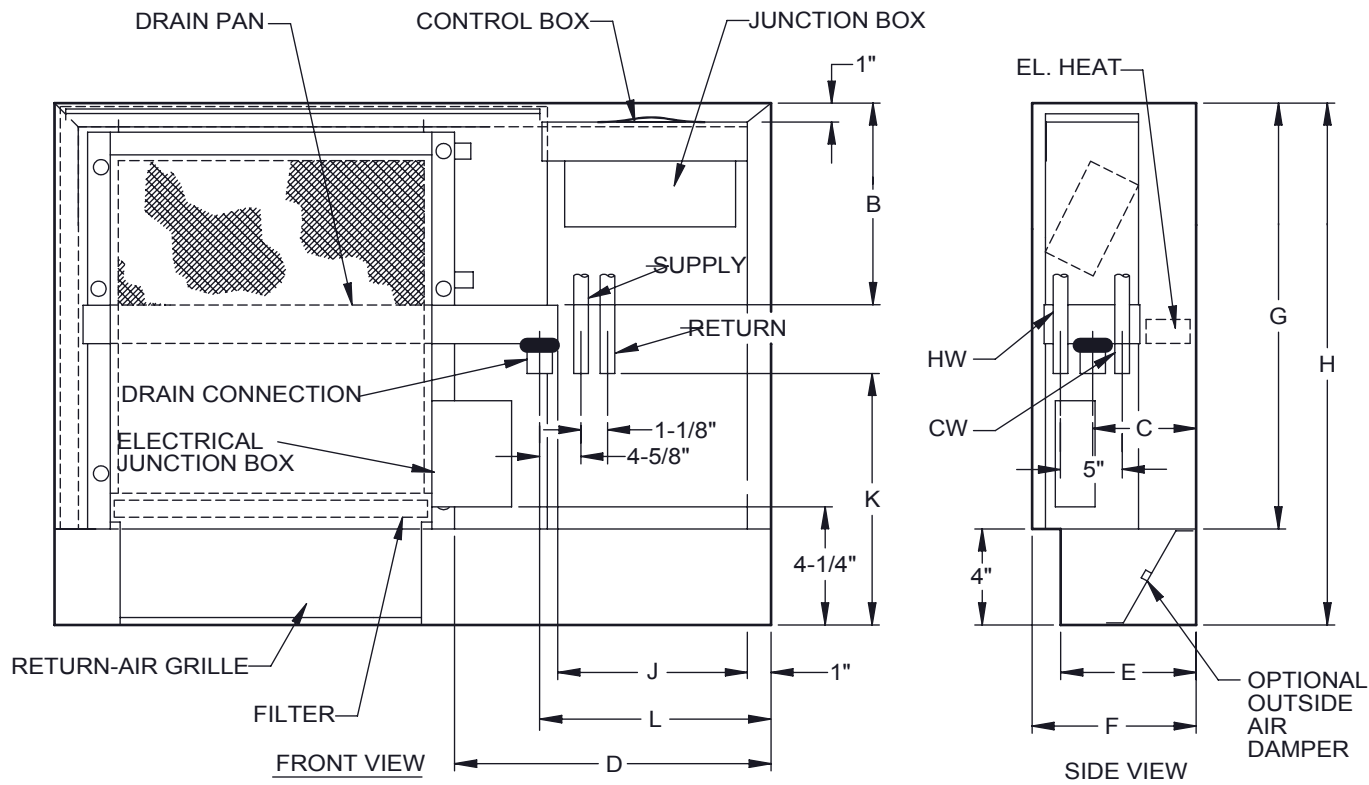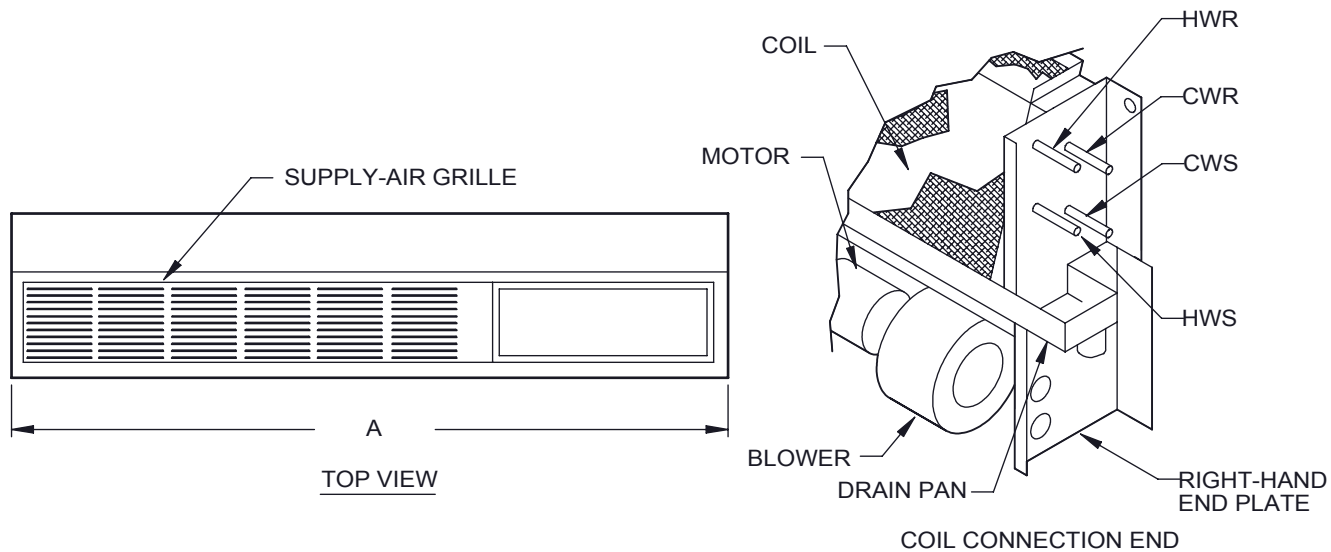





8" HANDED & 6" CABINET EXTENSION & EXTENDED DRAIN PAN

RIGHT HAND UNIT SHOWN

MODEL	A	B	C	D	E	F	G	H	J	K	L	FILTER SIZE
200-300	49-1/4	11-3/8	6-3/4	22-1/8	8	11-1/4	22	26	11-7/8	10	13-5/8	10x20x1
400	66-1/8	11-3/8	7	26-1/2	8	11-1/4	22	26	17-7/8	10	19-3/4	10x20x1
600	66-1/8	11-3/8	7	21-1/4	8	11-1/4	22	26	12-3/4	10	14-1/2	10x31x1
800	71-3/4	13-5/8	8-1/2	26-1/8	10	12	26	30	17-3/8	11-7/8	19-1/8	11x34x1
1000	71-3/4	13-5/8	8-1/2	22-1/8	10	12	26	30	13-3/8	11-7/8	15-1/8	11x36x1
1200	83	13-5/8	8-3/4	29-1/4	10	12	26	30	20-3/4	11-7/8	22-1/2	11x42x1

DELUXE
REV A

D107346

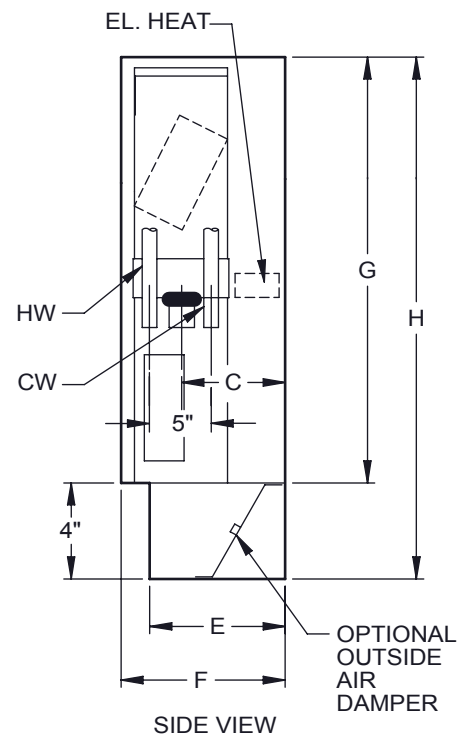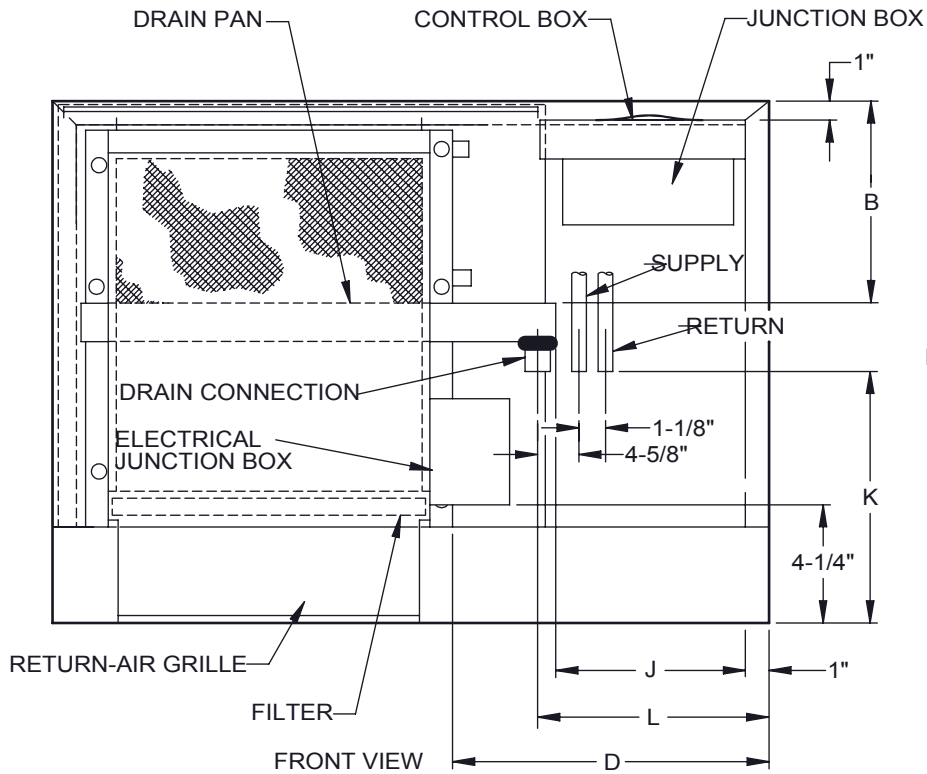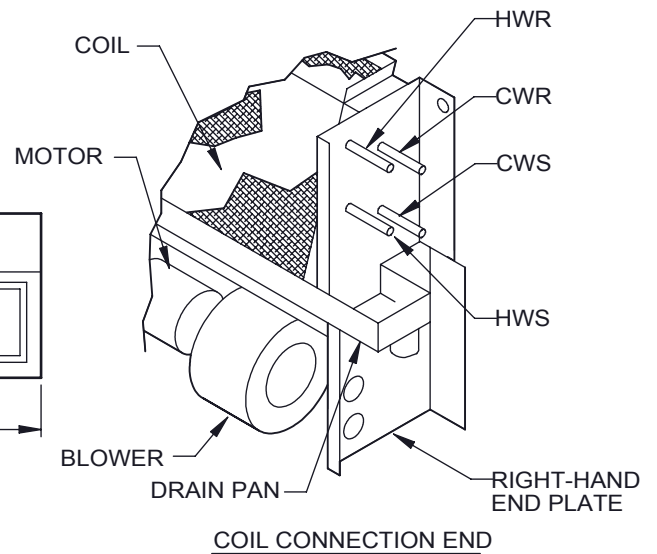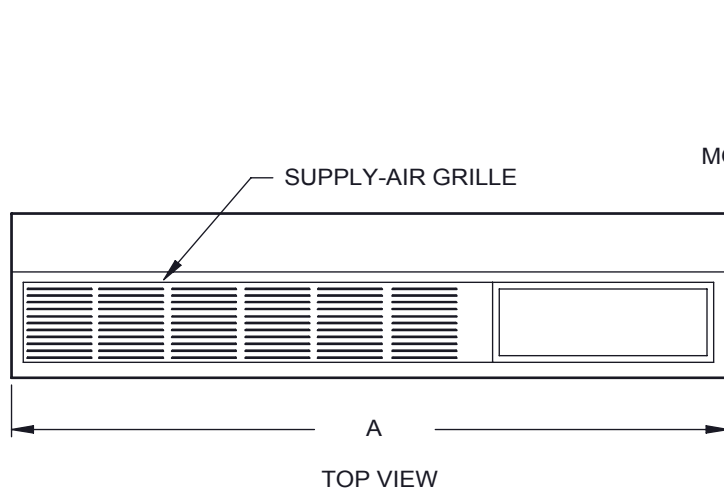



8" HANDED & 8" CABINET EXTENSION & EXTENDED DRAIN PAN

RIGHT HAND UNIT SHOWN

MODEL	A	B	C	D	E	F	G	H	J	K	L	FILTER SIZE
200-300	51-1/4	11-3/8	6-3/4	22-1/8	8	11-1/4	22	26	11-7/8	10	13-5/8	10x20x1
400	68-1/8	11-3/8	7	26-1/2	8	11-1/4	22	26	17-7/8	10	19-3/4	10x20x1
600	68-1/8	11-3/8	7	21-1/4	8	11-1/4	22	26	12-3/4	10	14-1/2	10x31x1
800	73-3/4	13-5/8	8-1/2	26-1/8	10	12	26	30	17-3/8	11-7/8	19-1/8	11x34x1
1000	73-3/4	13-5/8	8-1/2	22-1/8	10	12	26	30	13-3/8	11-7/8	15-1/8	11x36x1
1200	85	13-5/8	8-3/4	29-1/4	10	12	26	30	20-3/4	11-7/8	22-1/2	11x42x1

DELUXE
REV A

D107347

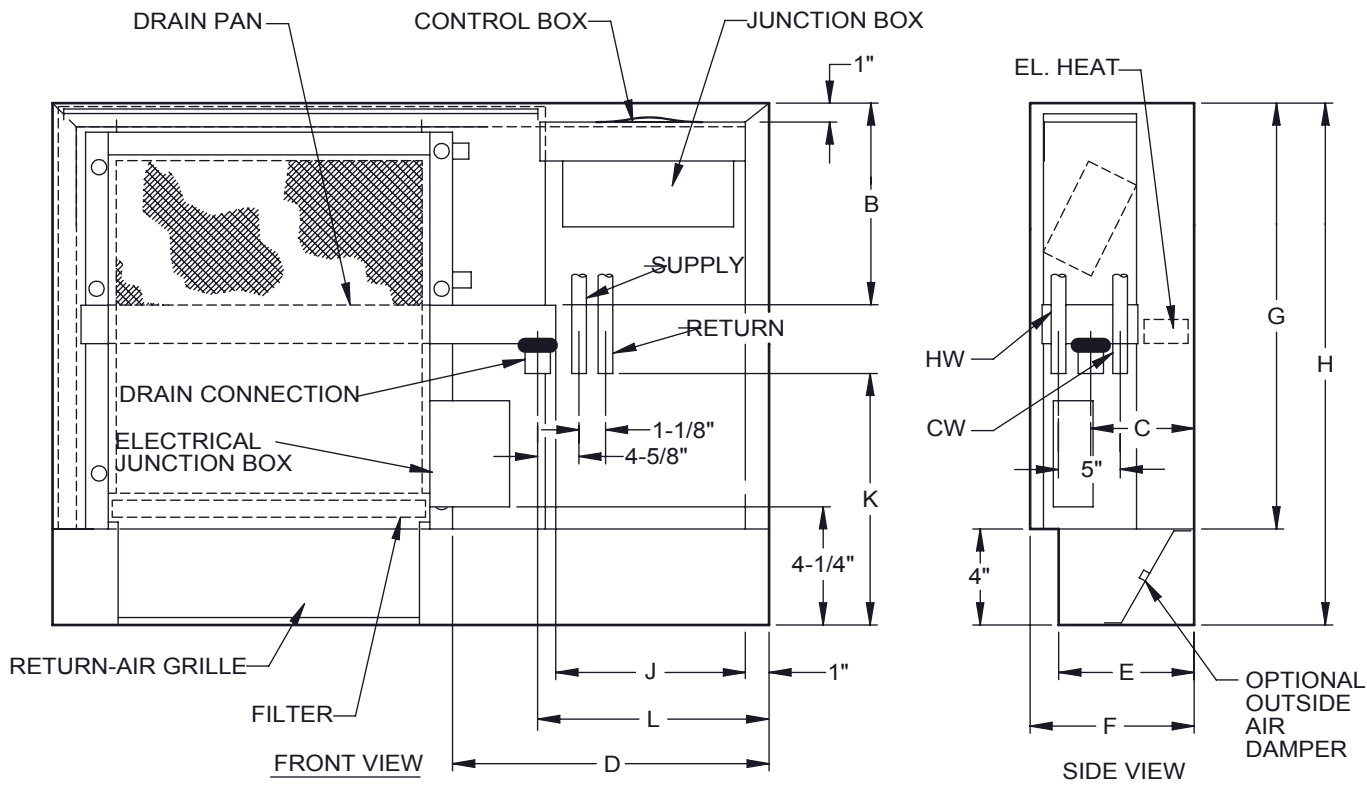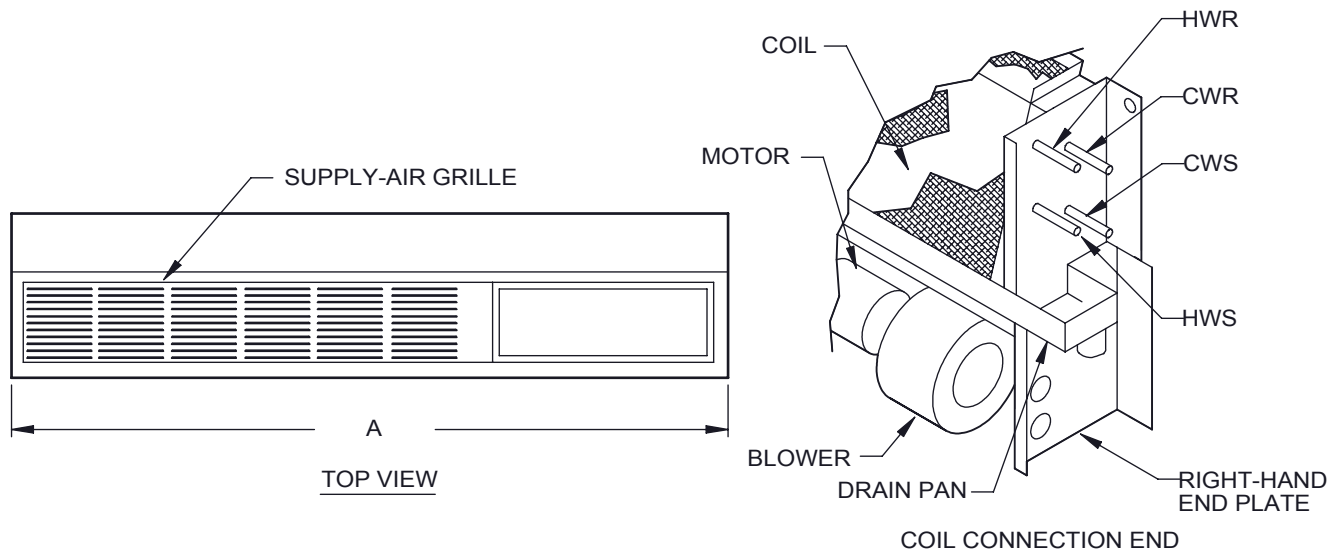





8" HANDED & 10" CABINET EXTENSION & EXTENDED DRAIN PAN

RIGHT HAND UNIT SHOWN

MODEL	A	B	C	D	E	F	G	H	J	K	L	FILTER SIZE
200-300	53-1/4	11-3/8	6-3/4	22-1/8	8	11-1/4	22	26	11-7/8	10	13-5/8	10x20x1
400	70-1/8	11-3/8	7	26-1/2	8	11-1/4	22	26	17-7/8	10	19-3/4	10x20x1
600	70-1/8	11-3/8	7	21-1/4	8	11-1/4	22	26	12-3/4	10	14-1/2	10x31x1
800	75-3/4	13-5/8	8-1/2	26-1/8	10	12	26	30	17-3/8	11-7/8	19-1/8	11x34x1
1000	75-3/4	13-5/8	8-1/2	22-1/8	10	12	26	30	13-3/8	11-7/8	15-1/8	11x36x1
1200	87	13-5/8	8-3/4	29-1/4	10	12	26	30	20-3/4	11-7/8	22-1/2	11x42x1

DELUXE
REV A

D107348

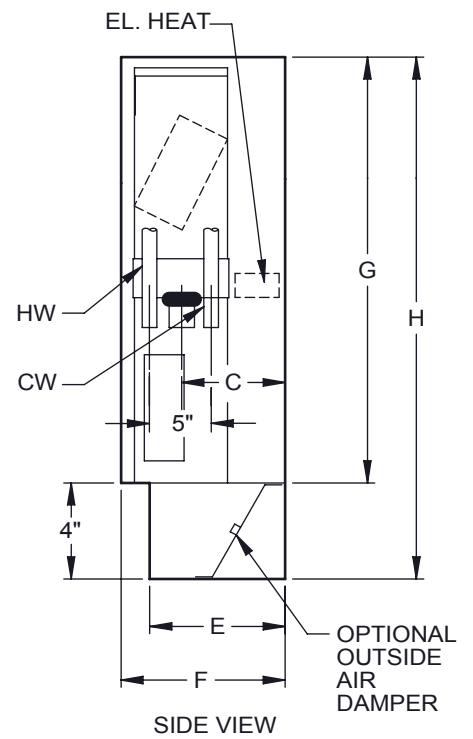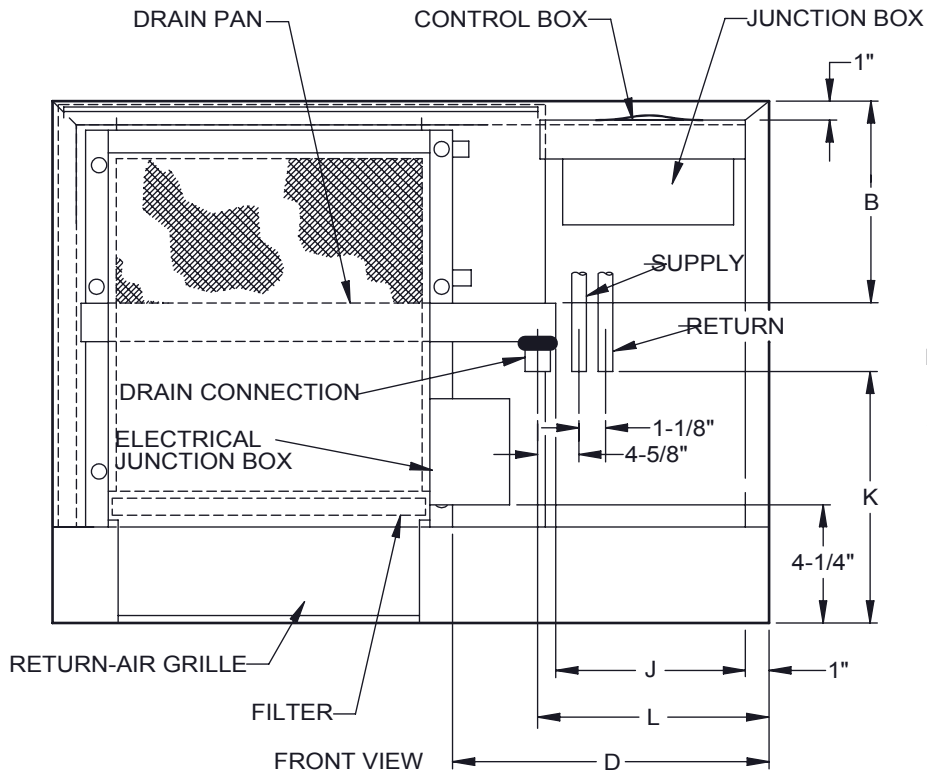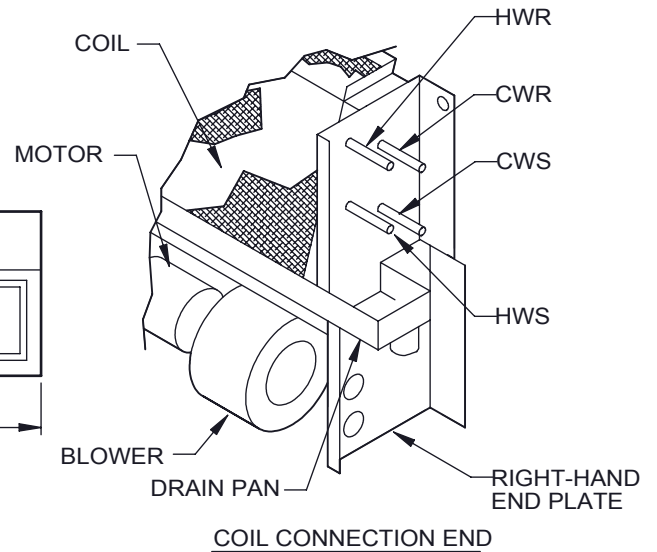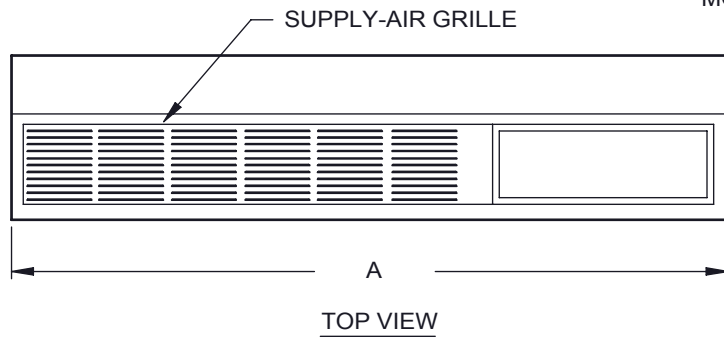





8" HANDED SIDE CABINET EXTENSION WITH EXTENDED DRAIN PAN

RIGHT HAND UNIT SHOWN

MODEL	A	B	C	D	E	F	G	H	J	K	L	FILTER SIZE
200-300	43-1/4	11-3/8	6-3/4	22-1/8	8	11-1/4	22	26	11-7/8	10	13-5/8	10x20x1
400	60-1/8	11-3/8	7	26-1/2	8	11-1/4	22	26	17-7/8	10	19-3/4	10x20x1
600	60-1/8	11-3/8	7	21-1/4	8	11-1/4	22	26	12-3/4	10	14-1/2	10x31x1
800	65-3/4	13-5/8	8-1/2	26-1/8	10	12	26	30	17-3/8	11-7/8	19-1/8	11x34x1
1000	65-3/4	13-5/8	8-1/2	22-1/8	10	12	26	30	13-3/8	11-7/8	15-1/8	11x36x1
1200	77	13-5/8	8-3/4	29-1/4	10	12	26	30	20-3/4	11-7/8	22-1/2	11x42x1

DELUXE
REV A

D107095

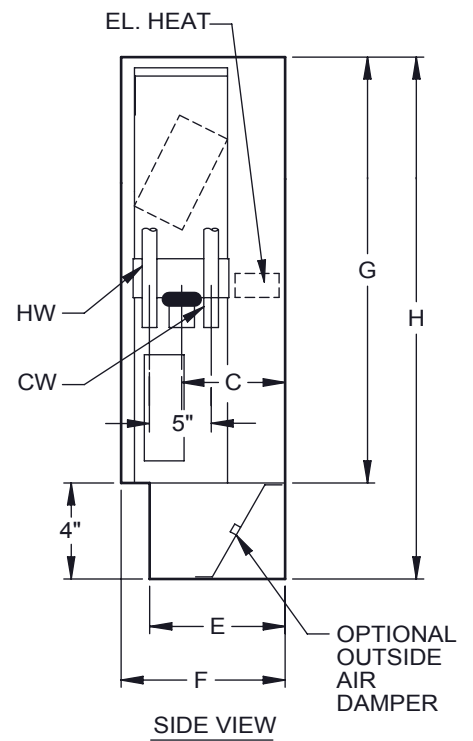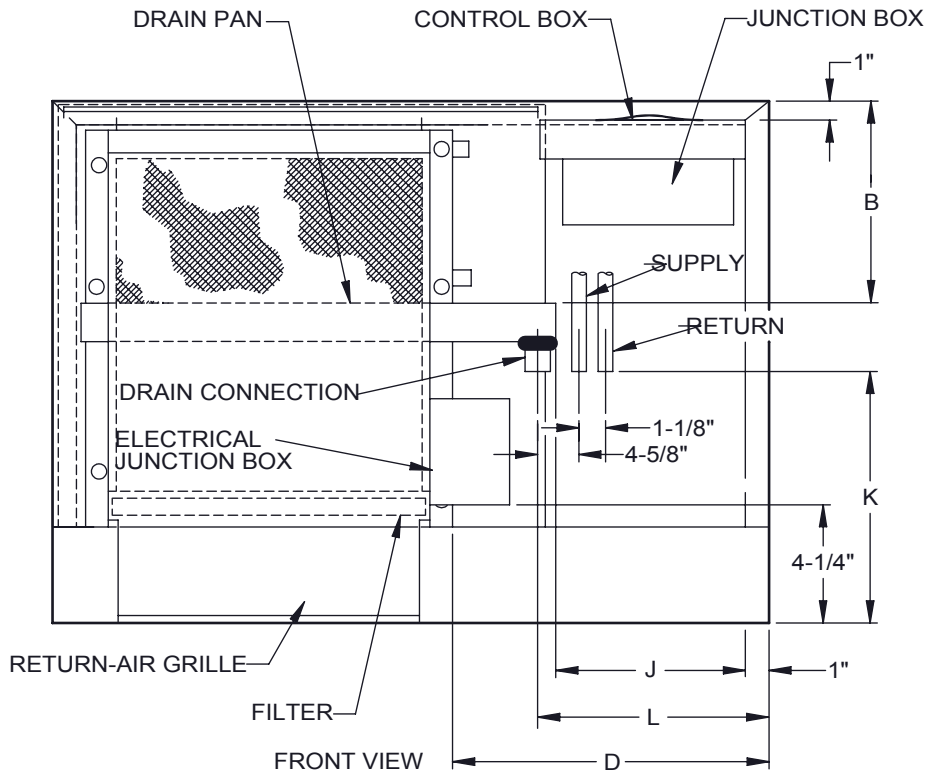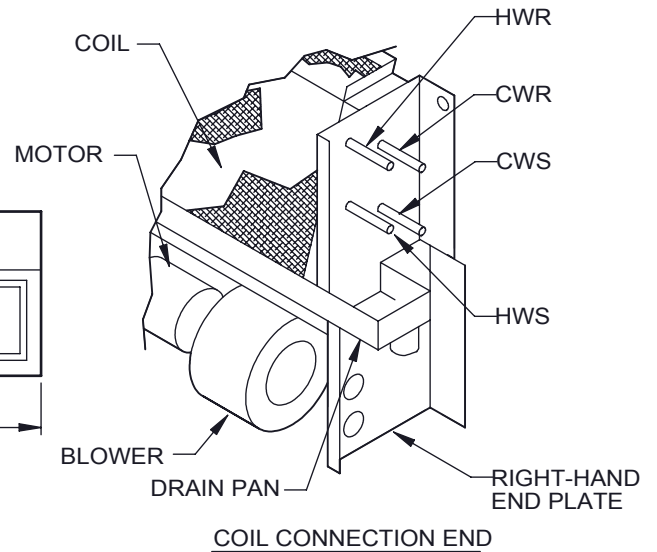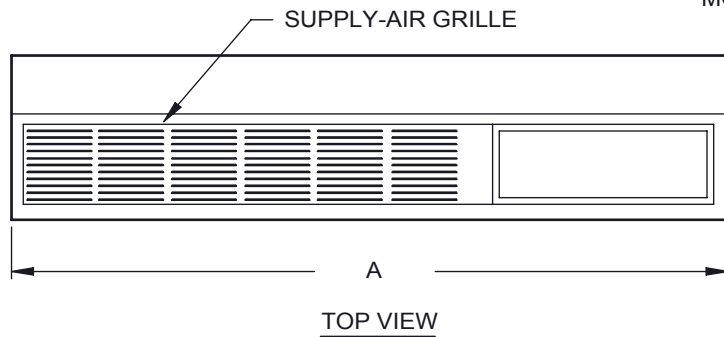





8" OPPOSITE CABINET EXTENSION

RIGHT HAND UNIT SHOWN

MODEL	A	B	C	D	E	F	G	H	J	K	L	FILTER SIZE
200-300	43-1/4	11-3/8	6-3/4	14-1/8	8	11-1/4	22	26	7-7/8	10	9-5/8	10x20x1
400	60-1/8	11-3/8	7	18-1/2	8	11-1/4	22	26	13-7/8	10	15-3/4	10x20x1
600	60-1/8	11-3/8	7	13-1/4	8	11-1/4	22	26	8-3/4	10	10-1/2	10x31x1
800	65-3/4	13-5/8	8-1/2	18-1/8	10	12	26	30	13-3/8	11-7/8	15-1/8	11x34x1
1000	65-3/4	13-5/8	8-1/2	14-1/8	10	12	26	30	9-3/8	11-7/8	11-1/8	11x36x1
1200	77	13-5/8	8-3/4	21-1/4	10	12	26	30	16-3/4	11-7/8	18-1/2	11x42x1

DELUXE
REV A

D107404

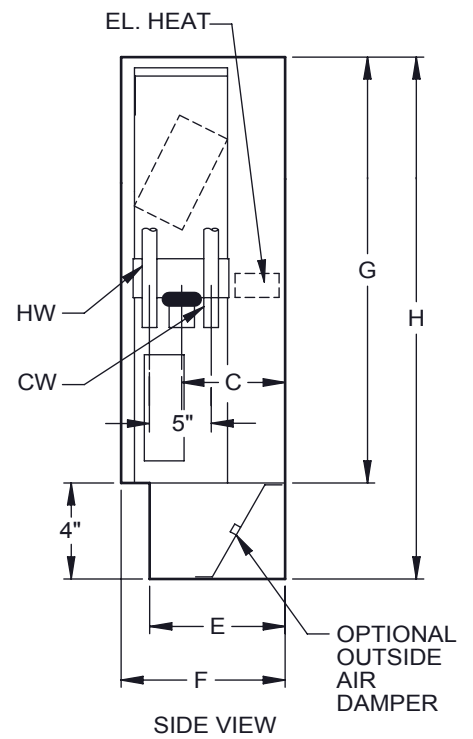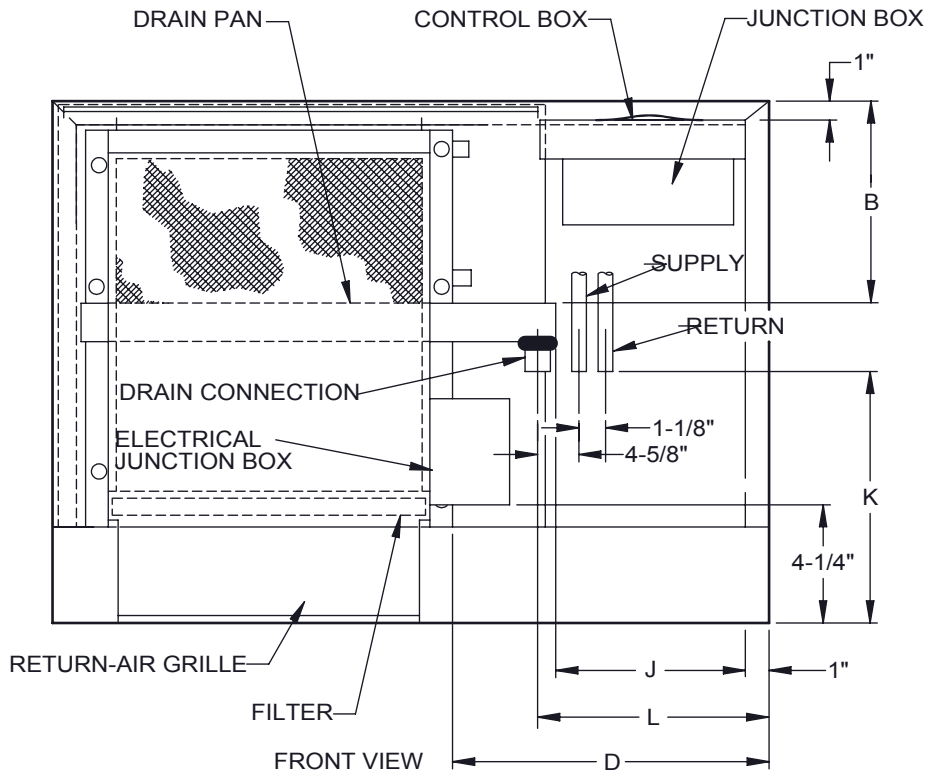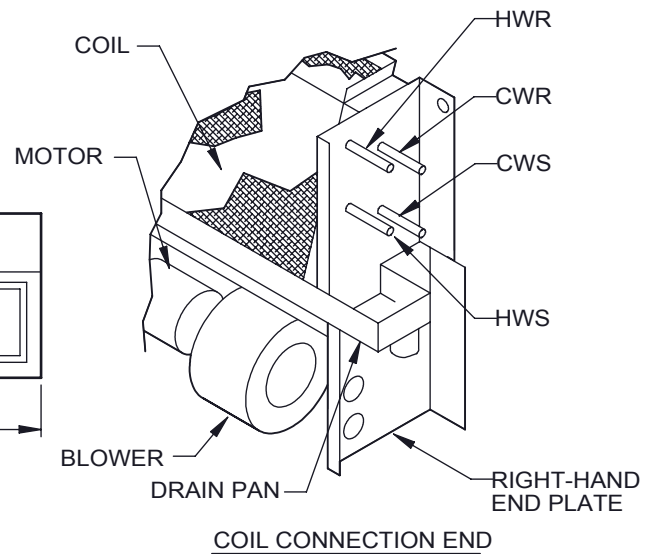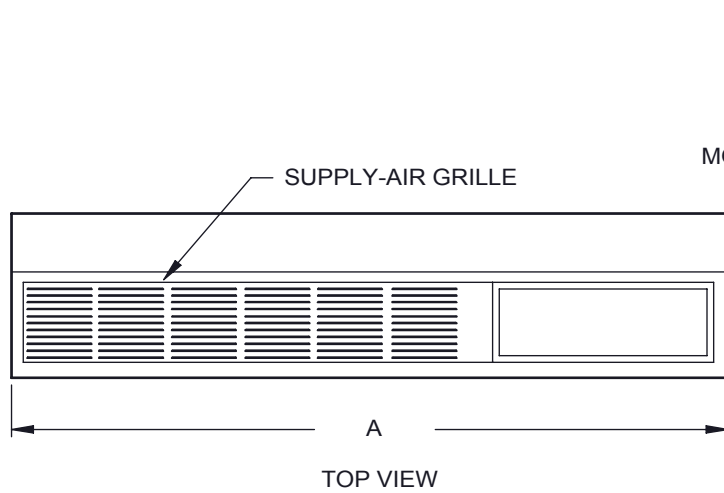



10" HANDED & 6" OPPOSITE CABINET EXTENSION & EXTENDED DRAIN PAN

RIGHT HAND UNIT SHOWN

MODEL	A	B	C	D	E	F	G	H	J	K	L	FILTER SIZE
200-300	51-1/4	11-3/8	6-3/4	24-1/8	8	11-1/4	22	26	13-7/8	10	15-5/8	10x20x1
400	68-1/8	11-3/8	7	28-1/2	8	11-1/4	22	26	19-7/8	10	21-3/4	10x20x1
600	68-1/8	11-3/8	7	23-1/4	8	11-1/4	22	26	14-3/4	10	16-1/2	10x31x1
800	73-3/4	13-5/8	8-1/2	28-1/8	10	12	26	30	19-3/8	11-7/8	21-1/8	11x34x1
1000	73-3/4	13-5/8	8-1/2	24-1/8	10	12	26	30	15-3/8	11-7/8	17-1/8	11x36x1
1200	85	13-5/8	8-3/4	31-1/4	10	12	26	30	22-3/4	11-7/8	24-1/2	11x42x1

DELUXE
REV A

D107349

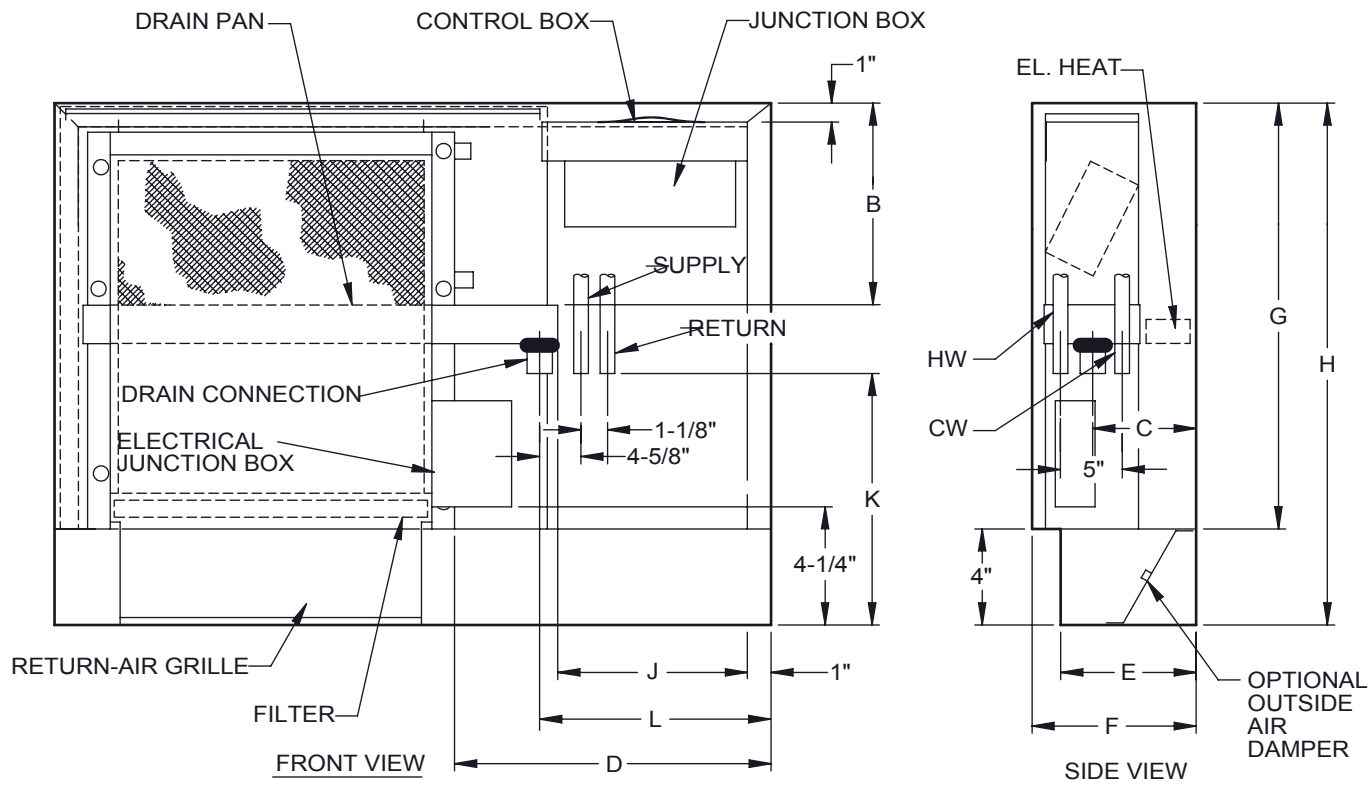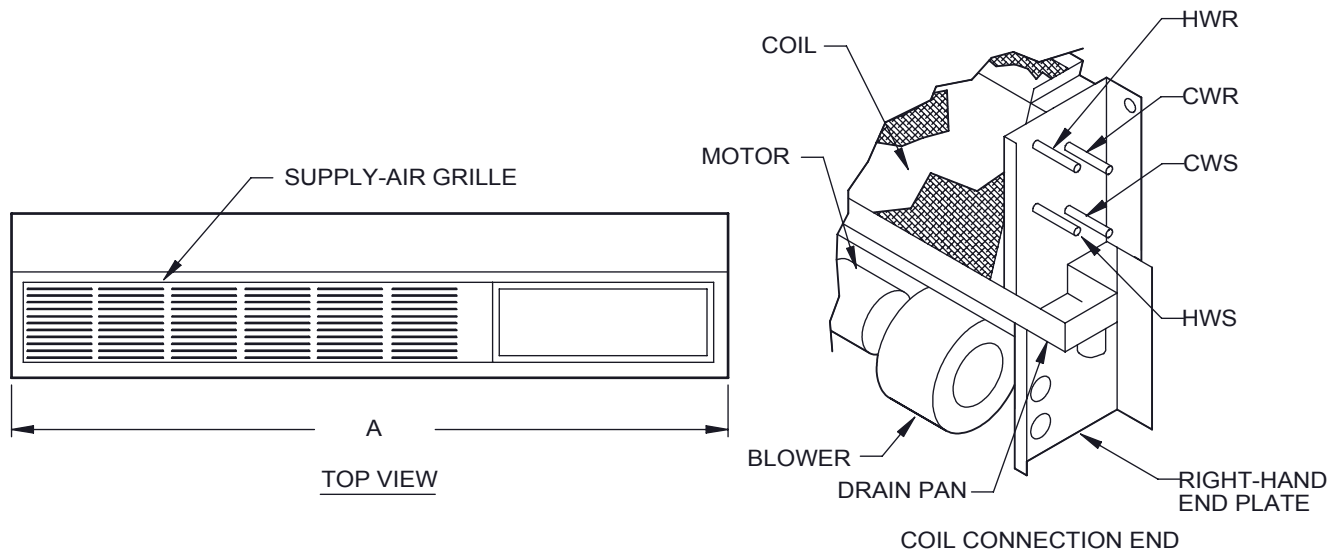



10" HANDED & 8" OPPOSITE CABINET EXTENSION & EXTENDED DRAIN PAN

RIGHT HAND UNIT SHOWN

MODEL	A	B	C	D	E	F	G	H	J	K	L	FILTER SIZE
200-300	53-1/4	11-3/8	6-3/4	24-1/8	8	11-1/4	22	26	13-7/8	10	15-5/8	10x20x1
400	70-1/8	11-3/8	7	28-1/2	8	11-1/4	22	26	19-7/8	10	21-3/4	10x20x1
600	70-1/8	11-3/8	7	23-1/4	8	11-1/4	22	26	14-3/4	10	16-1/2	10x31x1
800	75-3/4	13-5/8	8-1/2	28-1/8	10	12	26	30	19-3/8	11-7/8	21-1/8	11x34x1
1000	75-3/4	13-5/8	8-1/2	24-1/8	10	12	26	30	15-3/8	11-7/8	17-1/8	11x36x1
1200	87	13-5/8	8-3/4	31-1/4	10	12	26	30	22-3/4	11-7/8	24-1/2	11x42x1

DELUXE
REV A

D107350

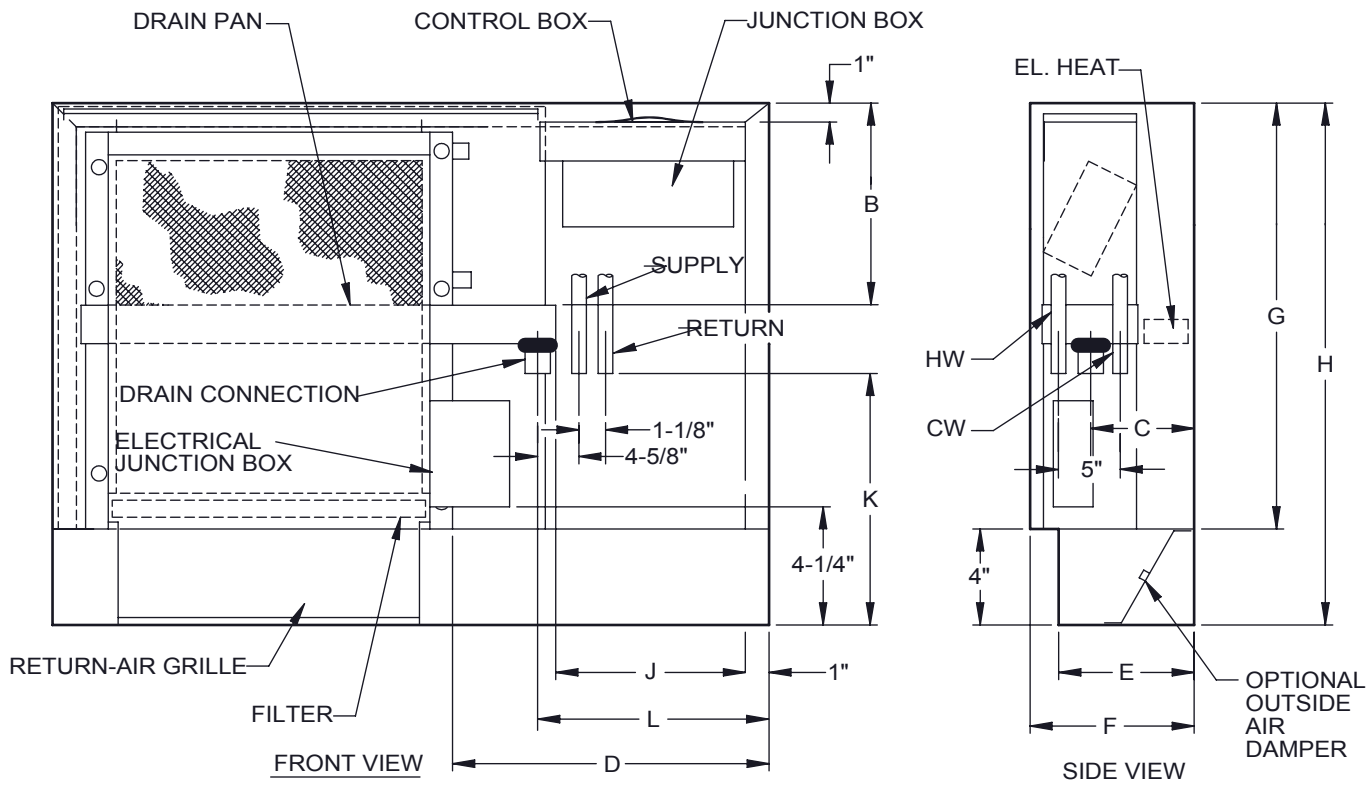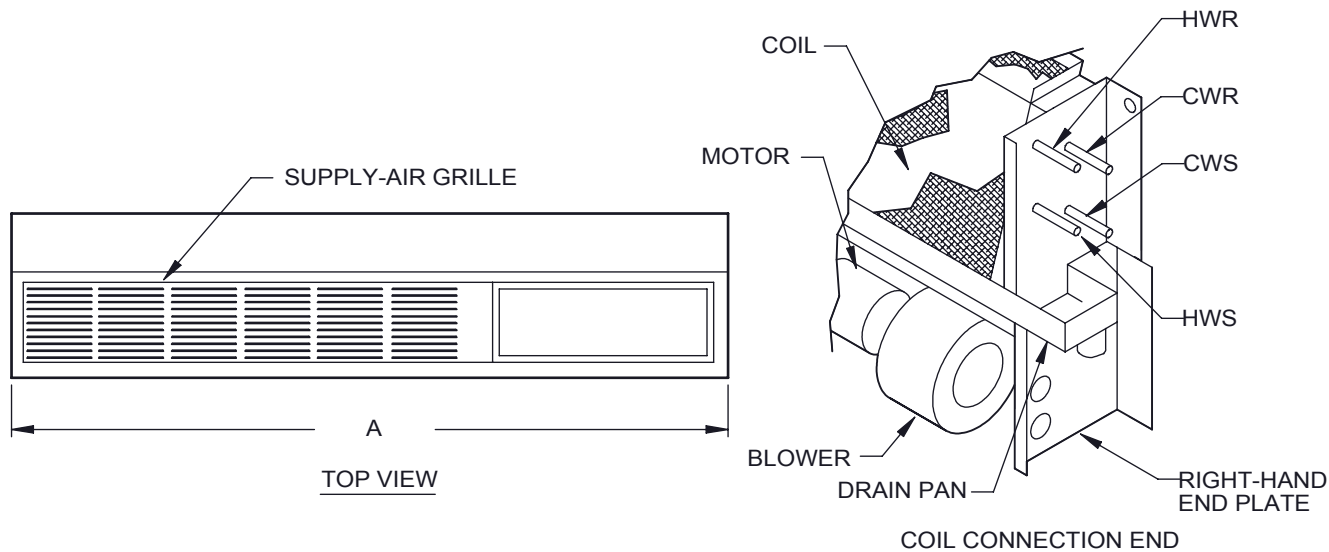



10" HANDED & 10" OPPOSITE CABINET EXTENSION & EXTENDED DRAIN PAN

RIGHT HAND UNIT SHOWN

MODEL	A	B	C	D	E	F	G	H	J	K	L	FILTER SIZE
200-300	55-1/4	11-3/8	6-3/4	24-1/8	8	11-1/4	22	26	13-7/8	10	15-5/8	10x20x1
400	72-1/8	11-3/8	7	28-1/2	8	11-1/4	22	26	19-7/8	10	21-3/4	10x20x1
600	72-1/8	11-3/8	7	23-1/4	8	11-1/4	22	26	14-3/4	10	16-1/2	10x31x1
800	77-3/4	13-5/8	8-1/2	28-1/8	10	12	26	30	19-3/8	11-7/8	21-1/8	11x34x1
1000	77-3/4	13-5/8	8-1/2	24-1/8	10	12	26	30	15-3/8	11-7/8	17-1/8	11x36x1
1200	89	13-5/8	8-3/4	31-1/4	10	12	26	30	22-3/4	11-7/8	24-1/2	11x42x1

DELUXE
REV A

D107351

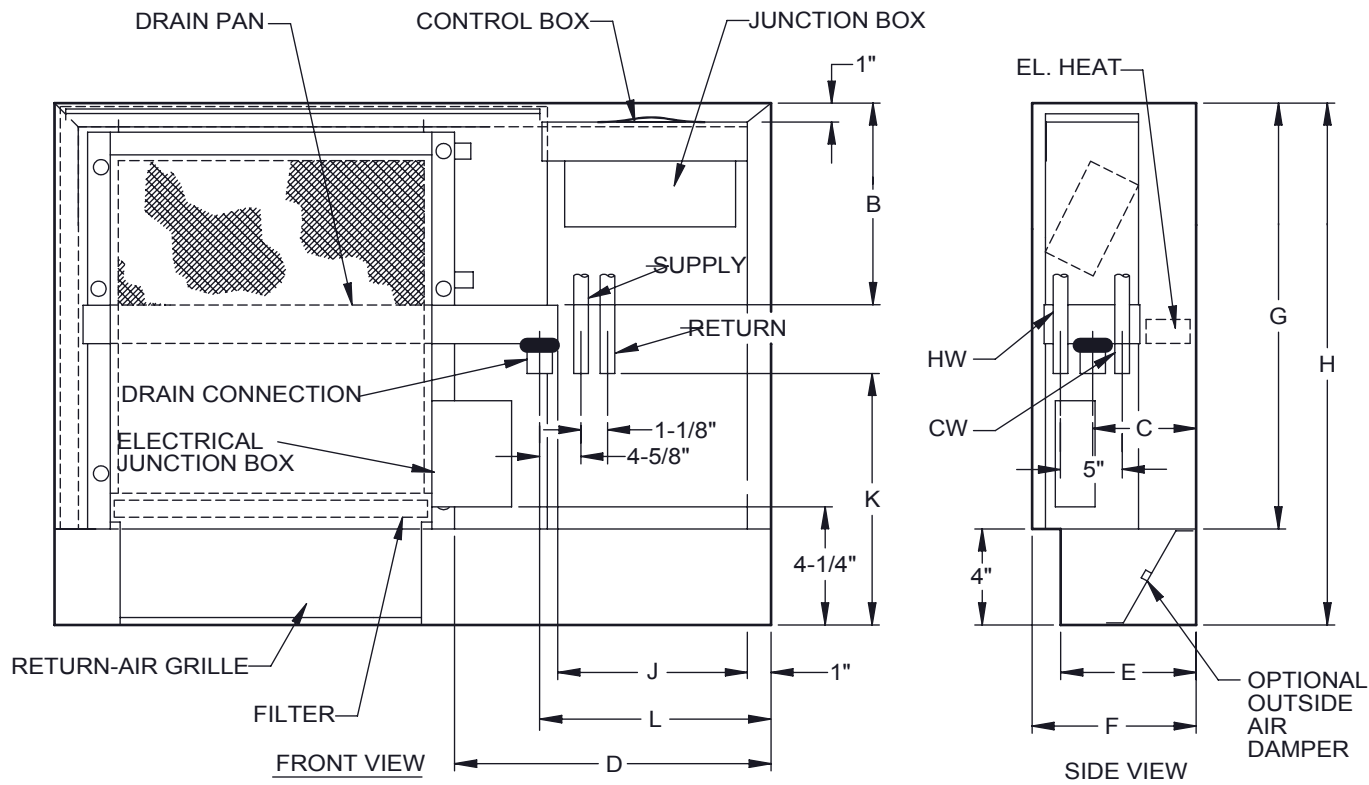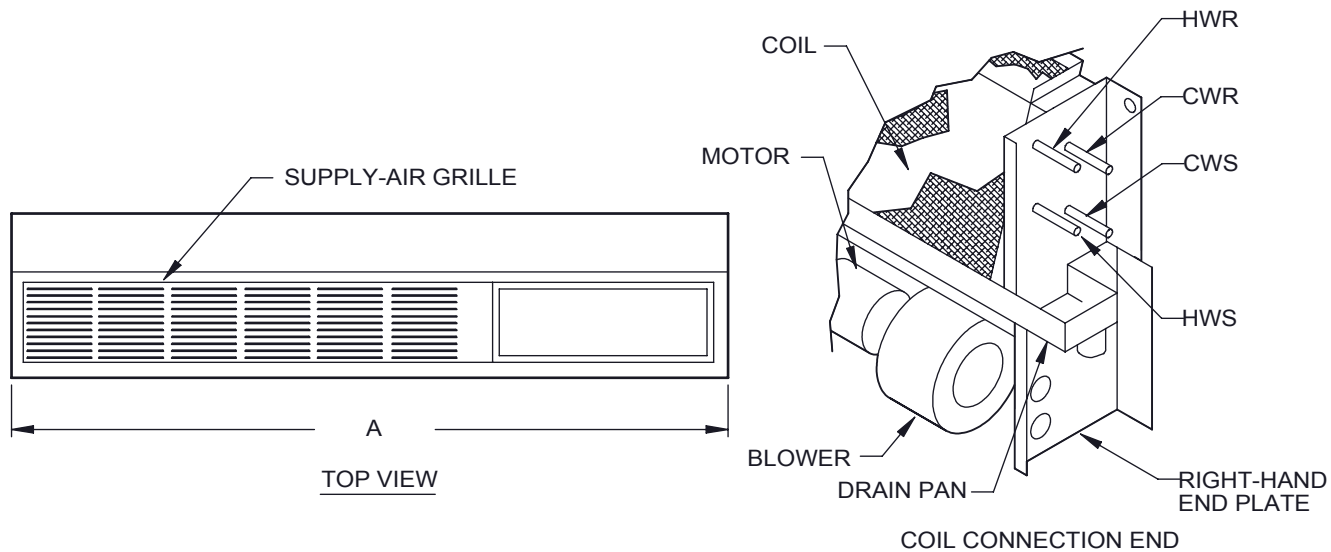





10" HANDED SIDE CABINET EXTENSION WITH EXTENDED DRAIN PAN

RIGHT HAND UNIT SHOWN

MODEL	A	B	C	D	E	F	G	H	J	K	L	FILTER SIZE
200-300	45-1/4	11-3/8	6-3/4	24-1/8	8	11-1/4	22	26	13-7/8	10	15-5/8	10x20x1
400	62-1/8	11-3/8	7	28-1/2	8	11-1/4	22	26	19-7/8	10	21-3/4	10x20x1
600	62-1/8	11-3/8	7	23-1/4	8	11-1/4	22	26	14-3/4	10	16-1/2	10x31x1
800	67-3/4	13-5/8	8-1/2	28-1/8	10	12	26	30	19-3/8	11-7/8	21-1/8	11x34x1
1000	67-3/4	13-5/8	8-1/2	24-1/8	10	12	26	30	15-3/8	11-7/8	17-1/8	11x36x1
1200	79	13-5/8	8-3/4	31-1/4	10	12	26	30	22-3/4	11-7/8	24-1/2	11x42x1

DELUXE
REV A

D107307

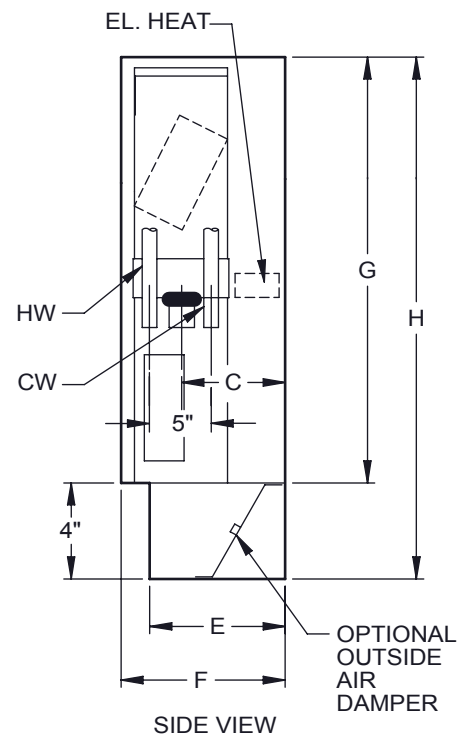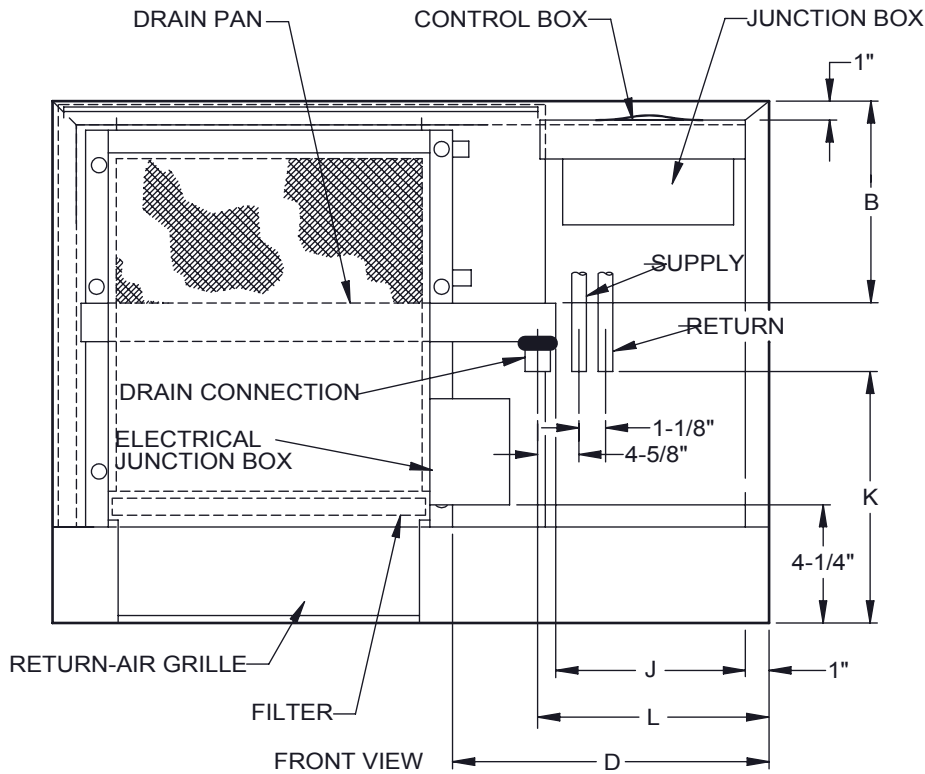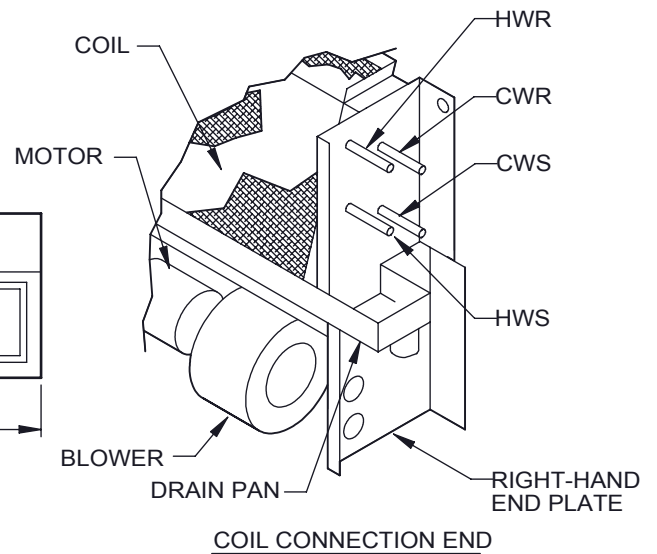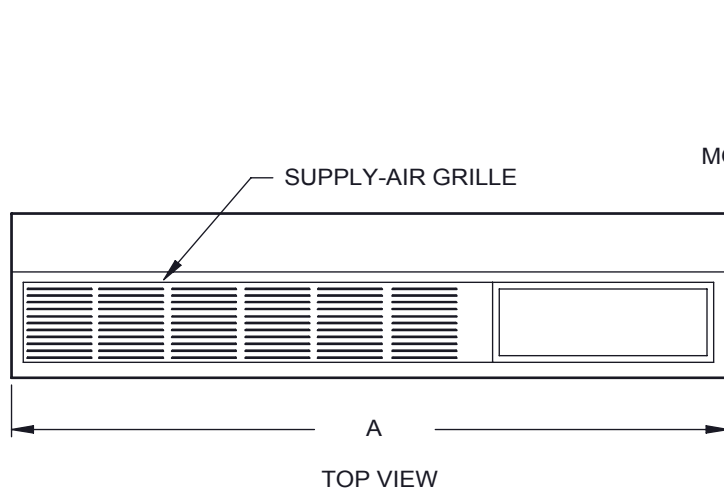





10" OPPOSITE CABINET EXTENSION

RIGHT HAND UNIT SHOWN

MODEL	A	B	C	D	E	F	G	H	J	K	L	FILTER SIZE
200-300	45-1/4	11-3/8	6-3/4	14-1/8	8	11-1/4	22	26	7-7/8	10	9-5/8	10x20x1
400	62-1/8	11-3/8	7	18-1/2	8	11-1/4	22	26	13-7/8	10	15-3/4	10x20x1
600	62-1/8	11-3/8	7	13-1/4	8	11-1/4	22	26	8-3/4	10	10-1/2	10x31x1
800	67-3/4	13-5/8	8-1/2	18-1/8	10	12	26	30	13-3/8	11-7/8	15-1/8	11x34x1
1000	67-3/4	13-5/8	8-1/2	14-1/8	10	12	26	30	9-3/8	11-7/8	11-1/8	11x36x1
1200	79	13-5/8	8-3/4	21-1/4	10	12	26	30	16-3/4	11-7/8	18-1/2	11x42x1

DELUXE
REV A

D107405

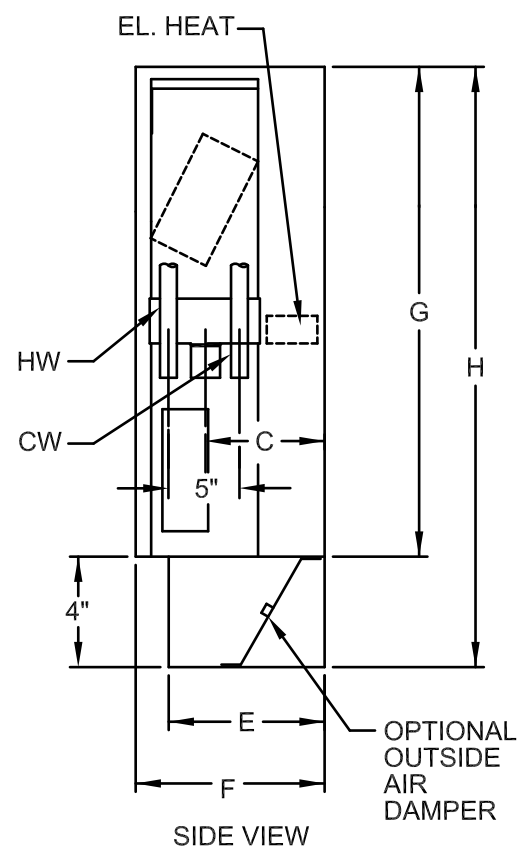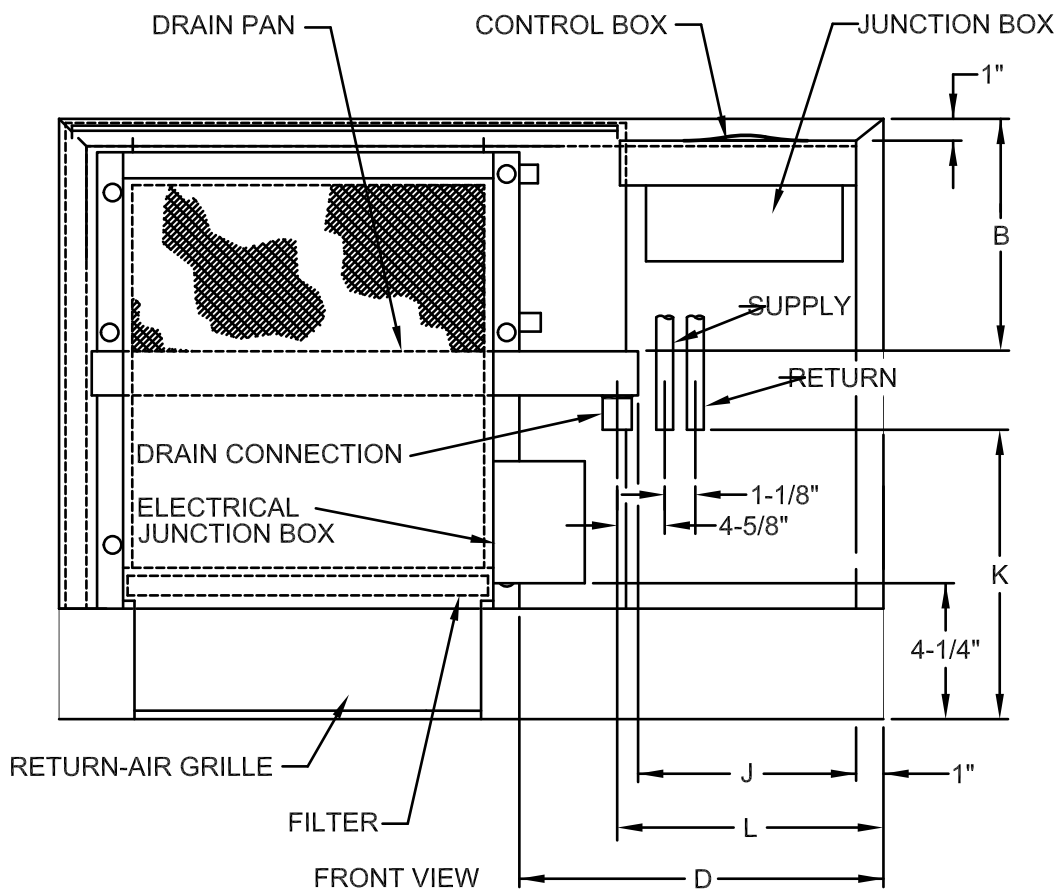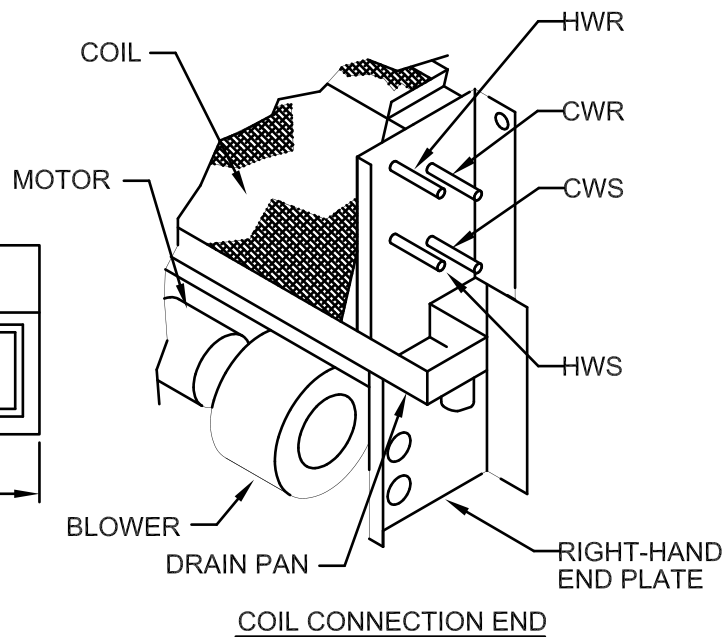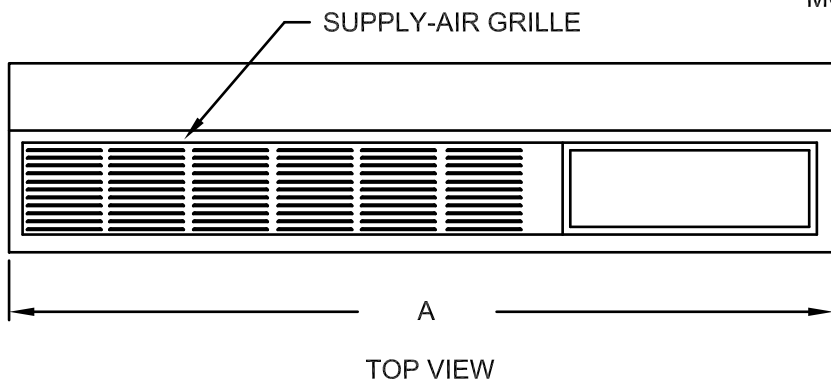

RIGHT HAND UNIT SHOWN

MODEL	A	B	C	D	E	F	G	H	J	K	L	FILTER SIZE
200-300	35-1/4	11-3/8	6-3/4	14-1/8	8	11-1/4	22	26	7-7/8	10	9-5/8	10x20x1
400	52-1/8	11-3/8	7	18-1/2	8	11-1/4	22	26	13-7/8	10	15-3/4	10x20x1
600	52-1/8	11-3/8	7	13-1/4	8	11-1/4	22	26	8-3/4	10	10-1/2	10x31x1
800	57-3/4	13-5/8	8-1/2	18-1/8	10	12	26	30	13-3/8	11-7/8	15-1/8	11x34x1
1000	57-3/4	13-5/8	8-1/2	14-1/8	10	12	26	30	9-3/8	11-7/8	11-1/8	11x36x1
1200	69	13-5/8	8-3/4	21-1/4	10	12	26	30	16-3/4	11-7/8	18-1/2	11x42x1

D


D

SUPPLY AIR GRILLE

LENGTH

TOP VIEW

CONTROL BOX

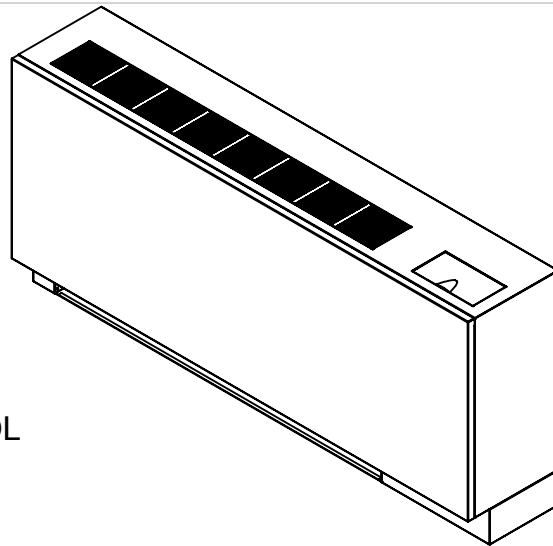

C

C

CONTROLS JUNCTION

DRAIN CONNECTIONS

A

FILTER

FRONT VIEW

JUNCTION BOX

DEPTH

HEIGHT

3.18

4.500

SIDE VIEW

RIGHT HAND UNIT SHOWN

A

A

6" HANDED & 6" OPPOSITE CABINET EXTENTION & EXTENED DRAIN PAN

OVERALL					
UNIT SIZE	LENGTH	HEIGHT	DEPTH	A	FILTER SIZE
002-003	51.25	26	11.25	9.75	10 X 20 X 1
004	62.25	26	11.25	9.75	10 X 31 X 1
006	67.25	26	11.25	9.75	10 X 36 X 1
008	65.25	30	13.25	10	11 X 34 X 1
010	73.25	30	13.25	10	11 X 42 X 1
012	79.25	30	13.25	10	11 X 48 X 1

PROPRIETARY AND CONFIDENTIAL

THE INFORMATION CONTAINED IN THIS DOCUMENT IS THE SOLE PROPERTY OF THE MANUFACTURER. ANY REPRODUCTION IN PART OR AS A WHOLE WITHOUT WRITTEN PERMISSION IS PROHIBITED.

MATERIAL ()

FINISH

DO NOT SCALE DRAWING

TITLE: LV-DELUXE 200-1200 CFM

DWG. NO. D107412

REV B

SCALE: 1:24


SHEET 1 OF 1

2

1


SUPPLY AIR GRILLE

D

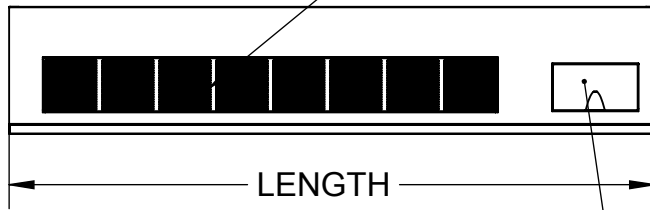

TOP VIEW

CONTROL BOX

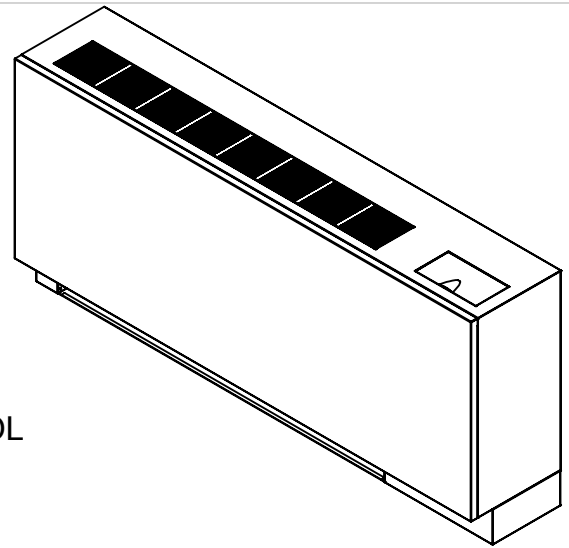

D

C

C

CONTROLS JUNCTION


DRAIN CONNECTIONS

A

FILTER

FRONT VIEW

JUNCTION BOX

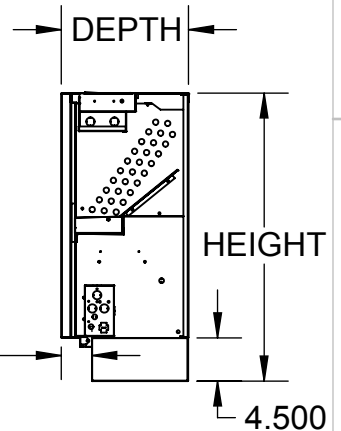

SIDE VIEW

RIGHT HAND UNIT SHOWN

A

6" HANDED & 8" OPPOSITE CABINET EXTENTION & EXTENED DRAIN PAN

OVERALL					
UNIT SIZE	LENGTH	HEIGHT	DEPTH	A	FILTER SIZE
002-003	53.25	26	11.25	9.75	10 X 20 X 1
004	64.25	26	11.25	9.75	10 X 31 X 1
006	69.25	26	11.25	9.75	10 X 36 X 1
008	67.25	30	13.25	10	11 X 34 X 1
010	75.25	30	13.25	10	11 X 42 X 1
012	81.25	30	13.25	10	11 X 48 X 1

PROPRIETARY
AND
CONFIDENTIAL

THE INFORMATION CONTAINED IN THIS DOCUMENT IS THE SOLE PROPERTY OF THE MANUFACTURER. ANY REPRODUCTION IN PART OR AS A WHOLE WITHOUT WRITTEN PERMISSION IS PROHIBITED.

MATERIAL

()

FINISH

DO NOT SCALE DRAWING

TITLE: LV-DELUXE
200-1200 CFM

DWG. NO. D107413

REV B

SCALE: 1:24


SHEET 1 OF 1

2

1

SUPPLY AIR GRILLE

LENGTH

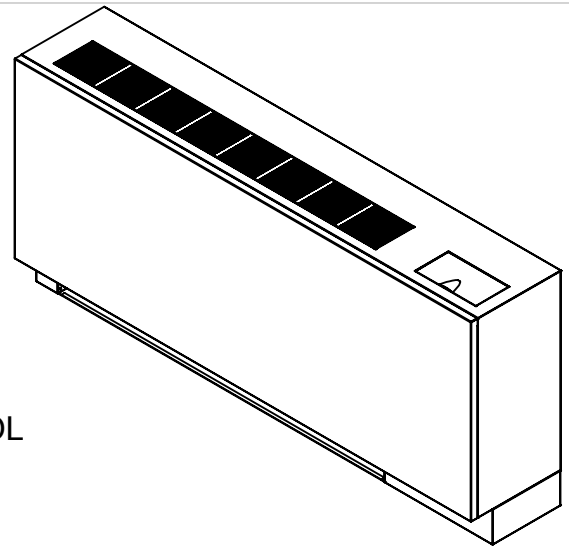TOP VIEWCONTROL
BOXCONTROLS
JUNCTIONDRAIN
CONNECTIONS

A

FILTER

FRONT VIEW

JUNCTION BOX

DEPTH

HEIGHT

3.18

4.500

SIDE VIEW**RIGHT HAND UNIT SHOWN**PROPRIETARY
AND
CONFIDENTIAL

THE INFORMATION CONTAINED IN THIS DOCUMENT IS THE SOLE PROPERTY OF THE MANUFACTURER. ANY REPRODUCTION IN PART OR AS A WHOLE WITHOUT WRITTEN PERMISSION IS PROHIBITED.

MATERIAL

()

FINISH

DO NOT SCALE DRAWING

TITLE:

LV-DELUXE
200-1200 CFM

DWG. NO.

D107414

REV
B

SCALE: 1:24

SHEET 1 OF 1

6" HANDED & 10" OPPOSITE CABINET EXTENTION & EXTENDED DRAIN PAN

OVERALL

UNIT SIZE	LENGTH	HEIGHT	DEPTH	A	FILTER SIZE
002-003	55.25	26	11.25	9.75	10 X 20 X 1
004	66.25	26	11.25	9.75	10 X 31 X 1
006	71.25	26	11.25	9.75	10 X 36 X 1
008	69.25	30	13.25	10	11 X 34 X 1
010	77.25	30	13.25	10	11 X 42 X 1
012	83.25	30	13.25	10	11 X 48 X 1

D


D

SUPPLY AIR GRILLE

LENGTH

TOP VIEW

CONTROL BOX

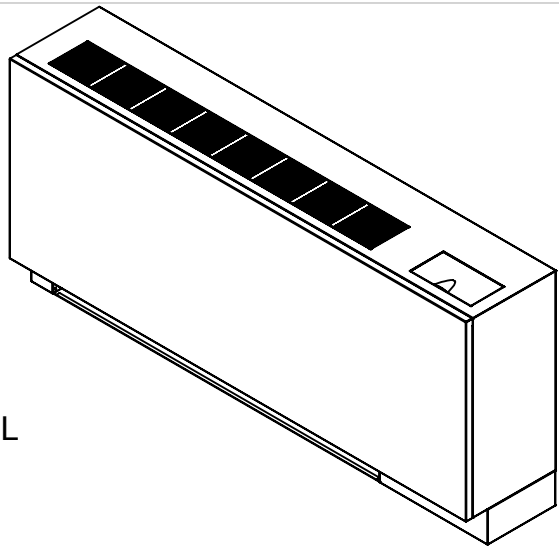

C

C

CONTROLS JUNCTION

DRAIN CONNECTIONS

A

FILTER

FRONT VIEW

JUNCTION BOX

DEPTH

HEIGHT

3.18

4.500

SIDE VIEW

RIGHT HAND UNIT SHOWN

A

A

6" HANDED SIDE CABINET EXTENDED DRAIN PAN

OVERALL					
UNIT SIZE	LENGTH	HEIGHT	DEPTH	A	FILTER SIZE
002-003	45.25	26	11.25	9.75	10 X 20 X 1
004	56.25	26	11.25	9.75	10 X 31 X 1
006	61.25	26	11.25	9.75	10 X 36 X 1
008	59.25	30	13.25	10	11 X 34 X 1
010	67.25	30	13.25	10	11 X 42 X 1
012	73.25	30	13.25	10	11 X 48 X 1

PROPRIETARY AND CONFIDENTIAL

THE INFORMATION CONTAINED IN THIS DOCUMENT IS THE SOLE PROPERTY OF THE MANUFACTURER. ANY REPRODUCTION IN PART OR AS A WHOLE WITHOUT WRITTEN PERMISSION IS PROHIBITED.

MATERIAL

()

FINISH

DO NOT SCALE DRAWING

TITLE: LV-DELUXE 200-1200 CFM

DWG. NO. D107406

REV B

SCALE: 1:24

SHEET 1 OF 1

D


D

SUPPLY AIR GRILLE

LENGTH

TOP VIEW

CONTROL BOX

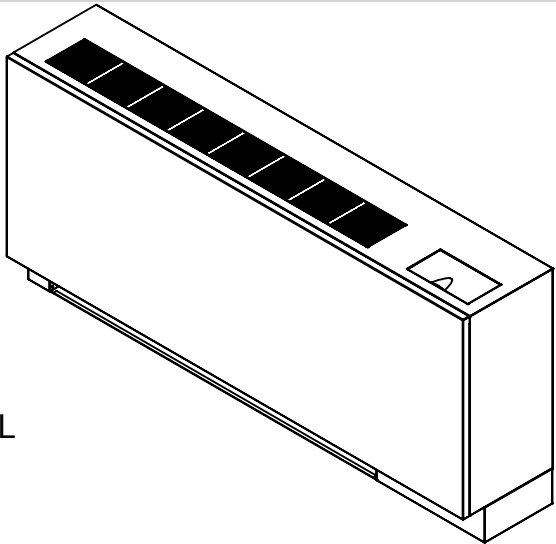

C

C

CONTROLS JUNCTION

DRAIN CONNECTIONS

A

FILTER

FRONT VIEW

JUNCTION BOX

DEPTH

HEIGHT

3.18

4.500

SIDE VIEW

RIGHT HAND UNIT SHOWN

A

A

6" OPPOSITE CABINET EXTENSION

OVERALL					
UNIT SIZE	LENGTH	HEIGHT	DEPTH	A	FILTER SIZE
002-003	45.25	26	11.25	9.75	10 X 20 X 1
004	56.25	26	11.25	9.75	10 X 31 X 1
006	61.25	26	11.25	9.75	10 X 36 X 1
008	59.25	30	13.25	10	11 X 34 X 1
010	67.25	30	13.25	10	11 X 42 X 1
012	73.25	30	13.25	10	11 X 48 X 1

PROPRIETARY AND CONFIDENTIAL

THE INFORMATION CONTAINED IN THIS DOCUMENT IS THE SOLE PROPERTY OF THE MANUFACTURER. ANY REPRODUCTION IN PART OR AS A WHOLE WITHOUT WRITTEN PERMISSION IS PROHIBITED.

MATERIAL ()

FINISH

DO NOT SCALE DRAWING

TITLE: LV-DELUXE
200-1200 CFM

DWG. NO. D107409

REV B

SCALE: 1:24

SHEET 1 OF 1

SUPPLY AIR GRILLE


D

D

LENGTH

TOP VIEW

CONTROL BOX

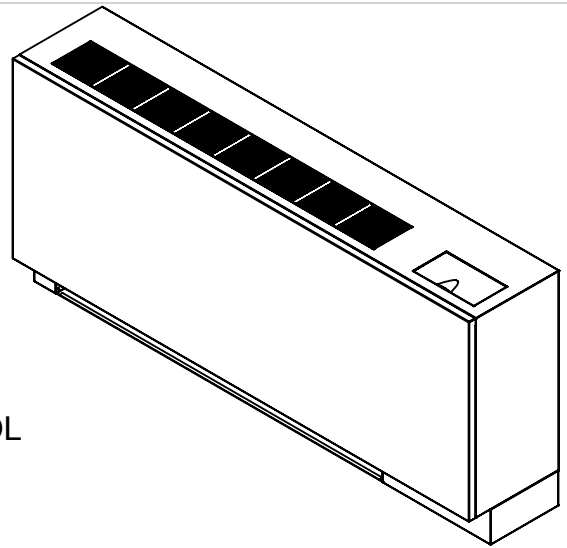

C

C

CONTROLS JUNCTION


DRAIN CONNECTIONS

A

FILTER

FRONT VIEW

JUNCTION BOX

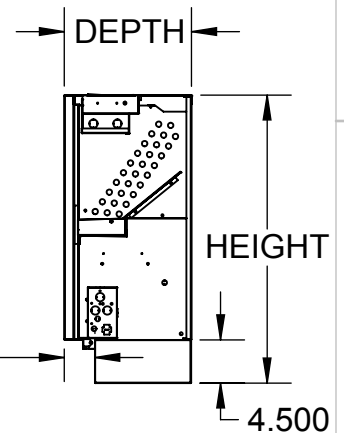

SIDE VIEW

RIGHT HAND UNIT SHOWN

A

A

8" HANDED & 6" OPPOSITE CABINET EXTENTION & EXTENED DRAIN PAN

OVERALL					
UNIT SIZE	LENGTH	HEIGHT	DEPTH	A	FILTER SIZE
002-003	53.25	26	11.25	11.75	10 X 20 X 1
004	64.25	26	11.25	11.75	10 X 31 X 1
006	69.25	26	11.25	11.75	10 X 36 X 1
008	67.25	30	13.25	12	11 X 34 X 1
010	75.25	30	13.25	12	11 X 42 X 1
012	81.25	30	13.25	12	11 X 48 X 1

PROPRIETARY
AND
CONFIDENTIAL

THE INFORMATION CONTAINED IN THIS DOCUMENT IS THE SOLE PROPERTY OF THE MANUFACTURER. ANY REPRODUCTION IN PART OR AS A WHOLE WITHOUT WRITTEN PERMISSION IS PROHIBITED.

MATERIAL

()

FINISH

DO NOT SCALE DRAWING

TITLE:

LV-DELUXE
200-1200 CFM

DWG. NO.

D107415

REV
B

SCALE: 1:24

SHEET 1 OF 1

2

1

SUPPLY AIR GRILLE


D

D

LENGTH

TOP VIEW

CONTROL BOX

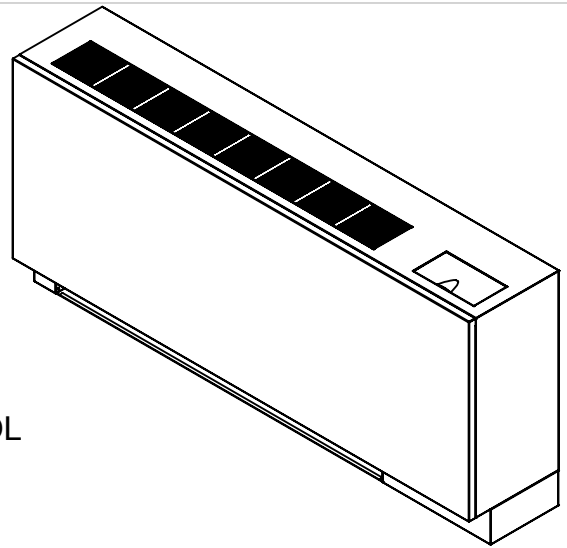

C

C

CONTROLS JUNCTION


DRAIN CONNECTIONS

A

FILTER

FRONT VIEW

JUNCTION BOX

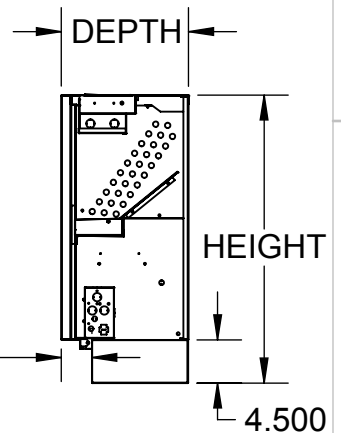

SIDE VIEW

RIGHT HAND UNIT SHOWN

A

A

8" HANDED & 8" OPPOSITE CABINET EXTENTION & EXTENED DRAIN PAN

OVERALL					
UNIT SIZE	LENGTH	HEIGHT	DEPTH	A	FILTER SIZE
002-003	55.25	26	11.25	11.75	10 X 20 X 1
004	66.25	26	11.25	11.75	10 X 31 X 1
006	71.25	26	11.25	11.75	10 X 36 X 1
008	69.25	30	13.25	12	11 X 34 X 1
010	77.25	30	13.25	12	11 X 42 X 1
012	83.25	30	13.25	12	11 X 48 X 1

PROPRIETARY AND CONFIDENTIAL

THE INFORMATION CONTAINED IN THIS DOCUMENT IS THE SOLE PROPERTY OF THE MANUFACTURER. ANY REPRODUCTION IN PART OR AS A WHOLE WITHOUT WRITTEN PERMISSION IS PROHIBITED.

MATERIAL ()

FINISH

DO NOT SCALE DRAWING

TITLE: LV-DELUXE 200-1200 CFM

DWG. NO. D107416

REV B

SCALE: 1:24

SHEET 1 OF 1


2

1

D


D

SUPPLY AIR GRILLE

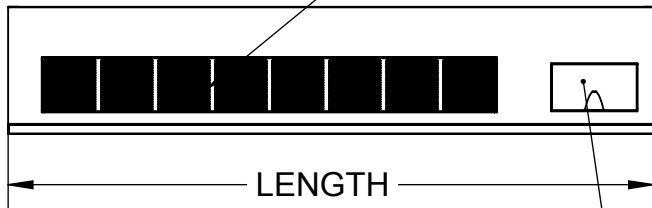

TOP VIEW

CONTROL BOX

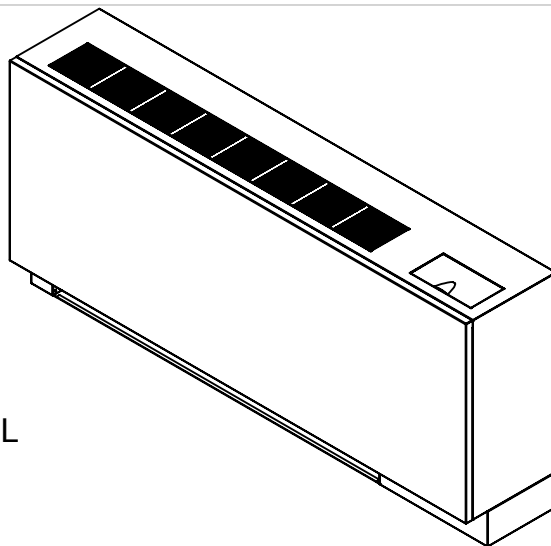

C

C

CONTROLS JUNCTION

DRAIN CONNECTIONS

A

FILTER

JUNCTION BOX

FRONT VIEW

DEPTH

HEIGHT

3.18

4.500

SIDE VIEW

RIGHT HAND UNIT SHOWN

A

A

8" HANDED & 10" OPPOSITE CABINET EXTENTION & EXTENED DRAIN PAN

OVERALL					
UNIT SIZE	LENGTH	HEIGHT	DEPTH	A	FILTER SIZE
002-003	57.25	26	11.25	11.75	10 X 20 X 1
004	68.25	26	11.25	11.75	10 X 31 X 1
006	73.25	26	11.25	11.75	10 X 36 X 1
008	71.25	30	13.25	12	11 X 34 X 1
010	79.25	30	13.25	12	11 X 42 X 1
012	85.25	30	13.25	12	11 X 48 X 1

PROPRIETARY AND CONFIDENTIAL

THE INFORMATION CONTAINED IN THIS DOCUMENT IS THE SOLE PROPERTY OF THE MANUFACTURER. ANY REPRODUCTION IN PART OR AS A WHOLE WITHOUT WRITTEN PERMISSION IS PROHIBITED.

MATERIAL

()

FINISH

DO NOT SCALE DRAWING

TITLE:

LV-DELUXE
200-1200 CFM

DWG. NO.


D107417

REV
B


SCALE: 1:24

SHEET 1 OF 1

SUPPLY AIR GRILLE

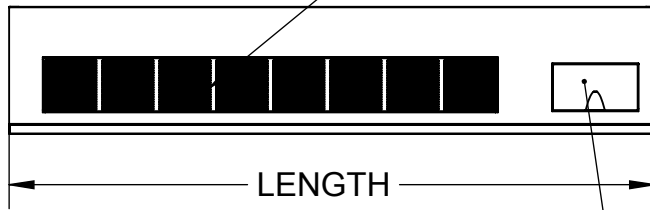**TOP VIEW**

CONTROL BOX

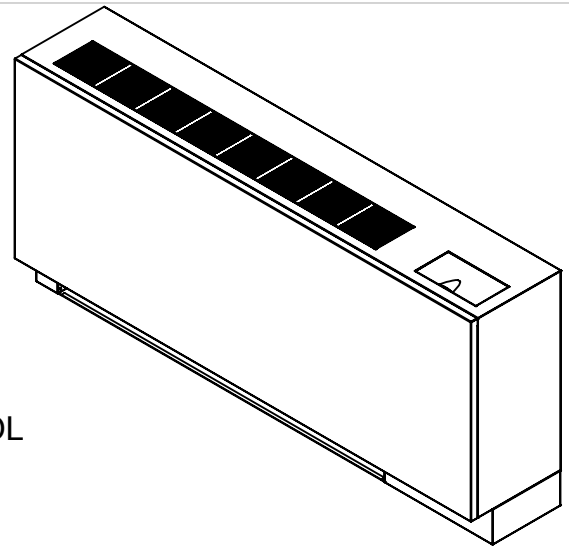

CONTROLS JUNCTION

DRAIN CONNECTIONS

A

FILTER

JUNCTION BOX

FRONT VIEW

DEPTH

HEIGHT

3.18

4.500

SIDE VIEW**RIGHT HAND UNIT SHOWN****PROPRIETARY
AND
CONFIDENTIAL**

THE INFORMATION CONTAINED IN THIS DOCUMENT IS THE SOLE PROPERTY OF THE MANUFACTURER. ANY REPRODUCTION IN PART OR AS A WHOLE WITHOUT WRITTEN PERMISSION IS PROHIBITED.

MATERIAL

()

FINISH

DO NOT SCALE DRAWING

TITLE:

LV-DELUXE
200-1200 CFM

DWG. NO.

D107407

REV
B

SCALE: 1:24

SHEET 1 OF 1


8" HANDED SIDE CABINET EXTENDED DRAIN PAN

OVERALL

UNIT SIZE	LENGTH	HEIGHT	DEPTH	A	FILTER SIZE
002-003	47.25	26	11.25	11.75	10 X 20 X 1
004	58.25	26	11.25	11.75	10 X 31 X 1
006	63.25	26	11.25	11.75	10 X 36 X 1
008	61.25	30	13.25	12	11 X 34 X 1
010	69.25	30	13.25	12	11 X 42 X 1
012	75.25	30	13.25	12	11 X 48 X 1


SUPPLY AIR GRILLE

D

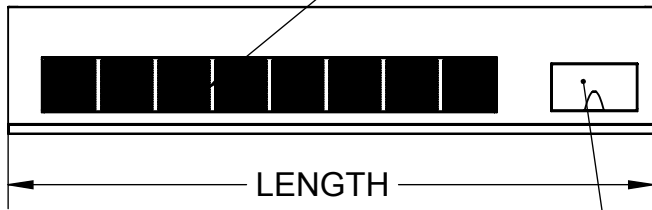

TOP VIEW

CONTROL BOX

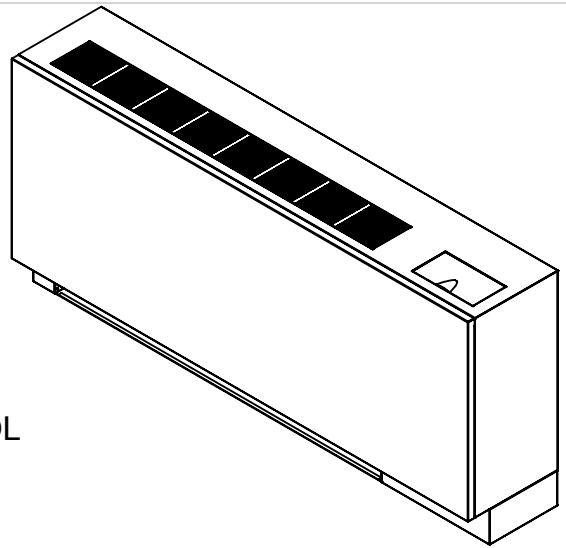

D

C

C

CONTROLS JUNCTION


DRAIN CONNECTIONS

A

FILTER

FRONT VIEW

JUNCTION BOX

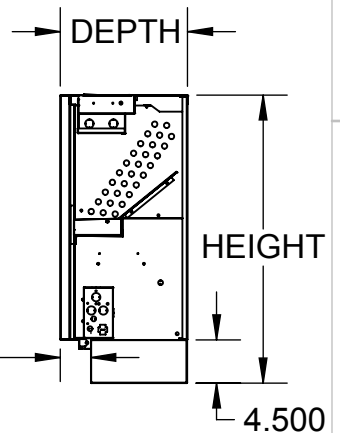

SIDE VIEW

RIGHT HAND UNIT SHOWN

A

8" OPPOSITE CABINET EXTENSION

OVERALL					
UNIT SIZE	LENGTH	HEIGHT	DEPTH	A	FILTER SIZE
002-003	47.25	26	11.25	9.75	10 X 20 X 1
004	58.25	26	11.25	9.75	10 X 31 X 1
006	63.25	26	11.25	9.75	10 X 36 X 1
008	61.25	30	13.25	10	11 X 34 X 1
010	69.25	30	13.25	10	11 X 42 X 1
012	75.25	30	13.25	10	11 X 48 X 1

PROPRIETARY AND CONFIDENTIAL

THE INFORMATION CONTAINED IN THIS DOCUMENT IS THE SOLE PROPERTY OF THE MANUFACTURER. ANY REPRODUCTION IN PART OR AS A WHOLE WITHOUT WRITTEN PERMISSION IS PROHIBITED.

MATERIAL ()

FINISH

DO NOT SCALE DRAWING

TITLE: LV-DELUXE
200-1200 CFM

DWG. NO. D107410

REV B

SCALE: 1:24

SHEET 1 OF 1

2

1

SUPPLY AIR GRILLE


D

D

LENGTH

TOP VIEW

CONTROL BOX

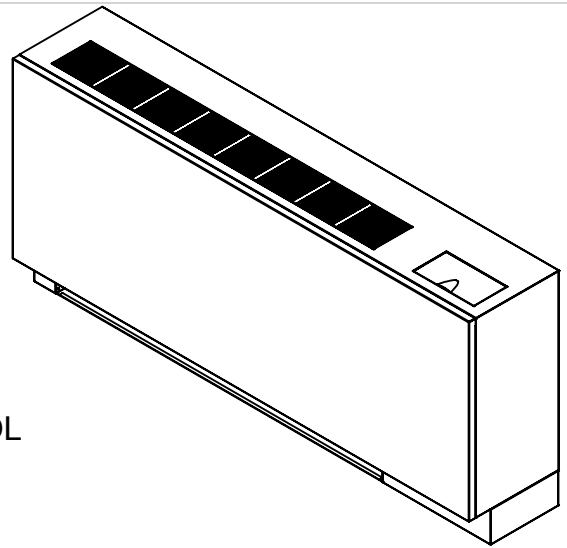

C

C

CONTROLS JUNCTION

DRAIN CONNECTIONS

A

FILTER

FRONT VIEW

JUNCTION BOX

DEPTH

HEIGHT

3.18

4.500

SIDE VIEW

RIGHT HAND UNIT SHOWN

A

A

10" HANDED & 6" OPPOSITE CABINET EXTENTION & EXTENED DRAIN PAN

OVERALL					
UNIT SIZE	LENGTH	HEIGHT	DEPTH	A	FILTER SIZE
002-003	55.25	26	11.25	13.75	10 X 20 X 1
004	66.25	26	11.25	13.75	10 X 31 X 1
006	71.25	26	11.25	13.75	10 X 36 X 1
008	69.25	30	13.25	14	11 X 34 X 1
010	77.25	30	13.25	14	11 X 42 X 1
012	83.25	30	13.25	14	11 X 48 X 1

PROPRIETARY
AND
CONFIDENTIAL

THE INFORMATION CONTAINED IN THIS DOCUMENT IS THE SOLE PROPERTY OF THE MANUFACTURER. ANY REPRODUCTION IN PART OR AS A WHOLE WITHOUT WRITTEN PERMISSION IS PROHIBITED.

MATERIAL

()

FINISH

DO NOT SCALE DRAWING

TITLE:

LV-DELUXE
200-1200 CFM

DWG. NO.

D107418

REV
B

SCALE: 1:24

SHEET 1 OF 1

2

1

D


D

SUPPLY AIR GRILLE

LENGTH

TOP VIEW

CONTROL BOX

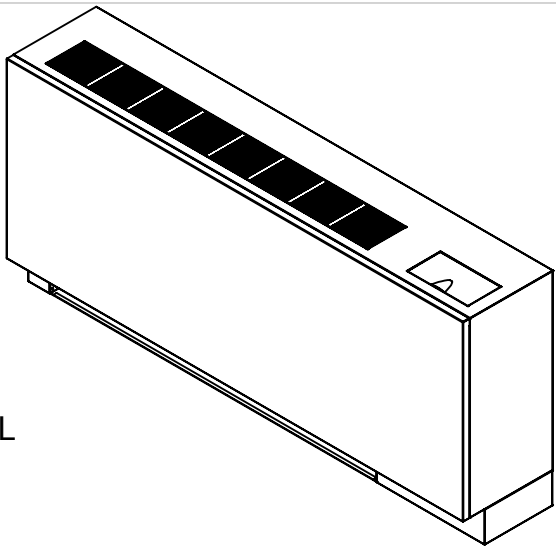

C

C

CONTROLS JUNCTION

DRAIN CONNECTIONS

A

FILTER

FRONT VIEW

JUNCTION BOX

DEPTH

HEIGHT

3.18

4.500

SIDE VIEW

RIGHT HAND UNIT SHOWN

A

A

10" HANDED & 8" OPPOSITE CABINET EXTENTION & EXTENDED DRAIN PAN

OVERALL					
UNIT SIZE	LENGTH	HEIGHT	DEPTH	A	FILTER SIZE
002-003	57.25	26	11.25	13.75	10 X 20 X 1
004	68.25	26	11.25	13.75	10 X 31 X 1
006	73.25	26	11.25	13.75	10 X 36 X 1
008	71.25	30	13.25	14	11 X 34 X 1
010	79.25	30	13.25	14	11 X 42 X 1
012	85.25	30	13.25	14	11 X 48 X 1

PROPRIETARY AND CONFIDENTIAL

THE INFORMATION CONTAINED IN THIS DOCUMENT IS THE SOLE PROPERTY OF THE MANUFACTURER. ANY REPRODUCTION IN PART OR AS A WHOLE WITHOUT WRITTEN PERMISSION IS PROHIBITED.

MATERIAL

()

FINISH

DO NOT SCALE DRAWING

TITLE:

LV-DELUXE
200-1200 CFM

DWG. NO.


D107419

REV
B




SCALE: 1:24

SHEET 1 OF 1

SUPPLY AIR GRILLE

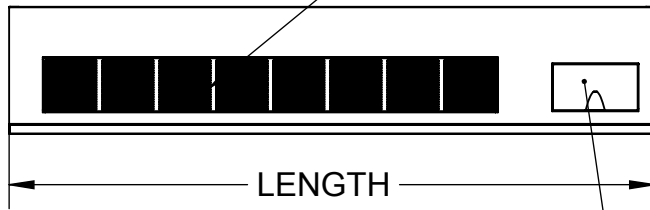**TOP VIEW**

CONTROL BOX

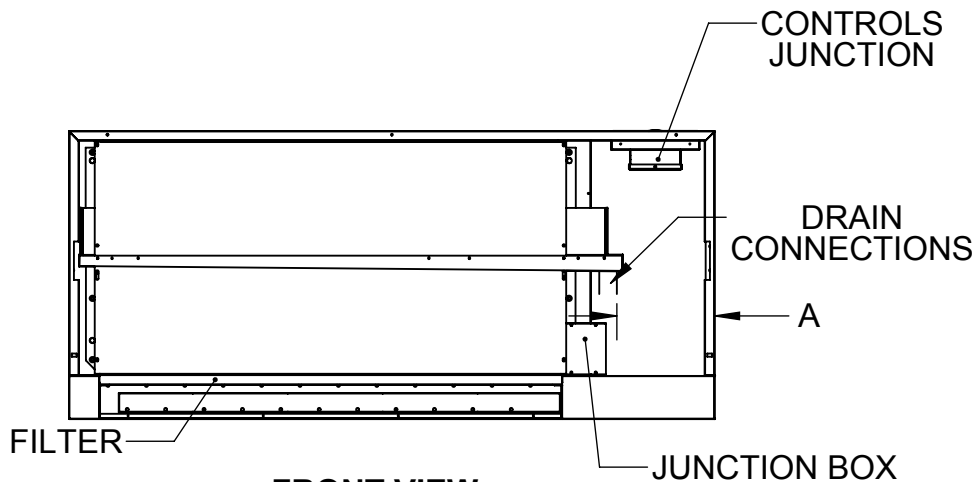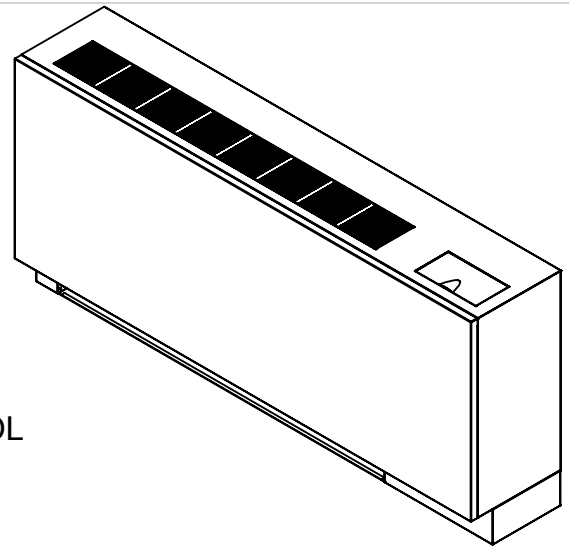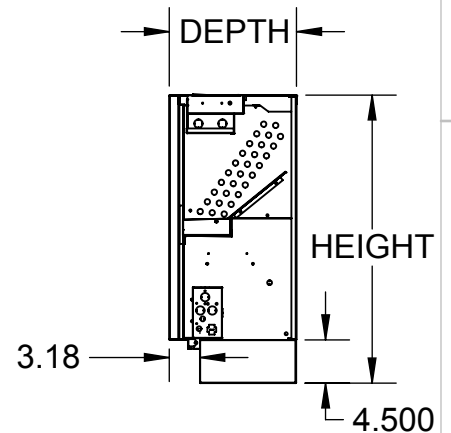**FRONT VIEW****SIDE VIEW****RIGHT HAND UNIT SHOWN****PROPRIETARY
AND
CONFIDENTIAL**

THE INFORMATION CONTAINED IN THIS DOCUMENT IS THE SOLE PROPERTY OF THE MANUFACTURER. ANY REPRODUCTION IN PART OR AS A WHOLE WITHOUT WRITTEN PERMISSION IS PROHIBITED.

MATERIAL

()

FINISH

DO NOT SCALE DRAWING

TITLE:LV-DELUXE
200-1200 CFM**DWG. NO.**

D107420

**REV
B**

SCALE: 1:24

SHEET 1 OF 1

10" HANDED & 10" OPPOSITE CABINET EXTENTION & EXTENDED DRAIN PAN


OVERALL					
UNIT SIZE	LENGTH	HEIGHT	DEPTH	A	FILTER SIZE
002-003	59.25	26	11.25	13.75	10 X 20 X 1
004	70.25	26	11.25	13.75	10 X 31 X 1
006	75.25	26	11.25	13.75	10 X 36 X 1
008	73.25	30	13.25	14	11 X 34 X 1
010	81.25	30	13.25	14	11 X 42 X 1
012	87.25	30	13.25	14	11 X 48 X 1

2

1


SUPPLY AIR GRILLE

D

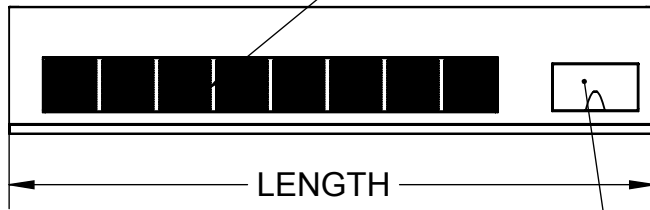

TOP VIEW

CONTROL BOX

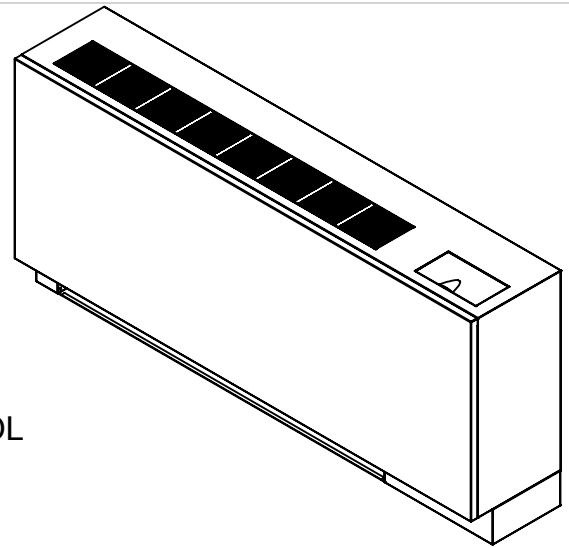

D

C

C

CONTROLS JUNCTION


DRAIN CONNECTIONS

A

FILTER

FRONT VIEW

JUNCTION BOX

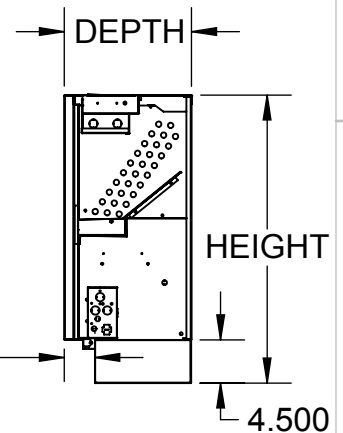

SIDE VIEW

RIGHT HAND UNIT SHOWN

A

10" HANDED SIDE CABINET EXTENDED DRAIN PAN

OVERALL					
UNIT SIZE	LENGTH	HEIGHT	DEPTH	A	FILTER SIZE
002-003	49.25	26	11.25	13.75	10 X 20 X 1
004	60.25	26	11.25	13.75	10 X 31 X 1
006	65.25	26	11.25	13.75	10 X 36 X 1
008	63.25	30	13.25	14	11 X 34 X 1
010	71.25	30	13.25	14	11 X 42 X 1
012	77.25	30	13.25	14	11 X 48 X 1

PROPRIETARY AND CONFIDENTIAL

THE INFORMATION CONTAINED IN THIS DOCUMENT IS THE SOLE PROPERTY OF THE MANUFACTURER. ANY REPRODUCTION IN PART OR AS A WHOLE WITHOUT WRITTEN PERMISSION IS PROHIBITED.

MATERIAL ()

FINISH

DO NOT SCALE DRAWING

TITLE: LV-DELUXE 200-1200 CFM

DWG. NO. D107408

REV B

SCALE: 1:24

SHEET 1 OF 1

2


1

2

1


SUPPLY AIR GRILLE

D

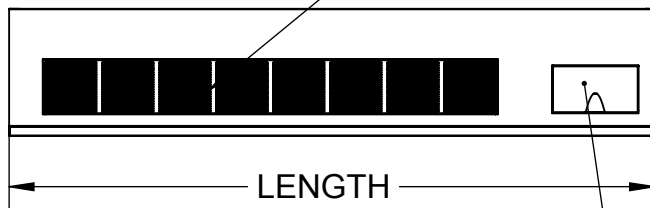

TOP VIEW

CONTROL BOX

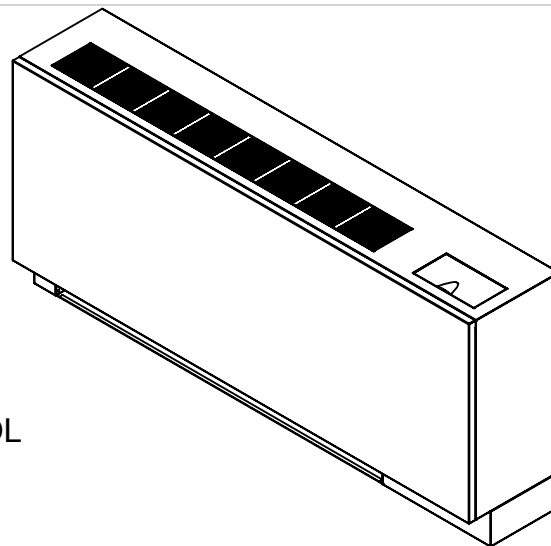

D

C

C

CONTROLS JUNCTION

DRAIN CONNECTIONS

A

JUNCTION BOX

FILTER

FRONT VIEW

DEPTH

HEIGHT

3.18

4.500

SIDE VIEW

B

RIGHT HAND UNIT SHOWN

A

A

10" OPPOSITE CABINET EXTENSION

OVERALL					
UNIT SIZE	LENGTH	HEIGHT	DEPTH	A	FILTER SIZE
002-003	49.25	26	11.25	9.75	10 X 20 X 1
004	60.25	26	11.25	9.75	10 X 31 X 1
006	65.25	26	11.25	9.75	10 X 36 X 1
008	63.25	30	13.25	10	11 X 34 X 1
010	71.25	30	13.25	10	11 X 42 X 1
012	77.25	30	13.25	10	11 X 48 X 1

PROPRIETARY AND CONFIDENTIAL

THE INFORMATION CONTAINED IN THIS DOCUMENT IS THE SOLE PROPERTY OF THE MANUFACTURER. ANY REPRODUCTION IN PART OR AS A WHOLE WITHOUT WRITTEN PERMISSION IS PROHIBITED.

MATERIAL

()

FINISH

DO NOT SCALE DRAWING

TITLE: LV-DELUXE
200-1200 CFM

DWG. NO. D107411

REV B


SCALE: 1:24

SHEET 1 OF 1


2

1

SUPPLY AIR GRILLE

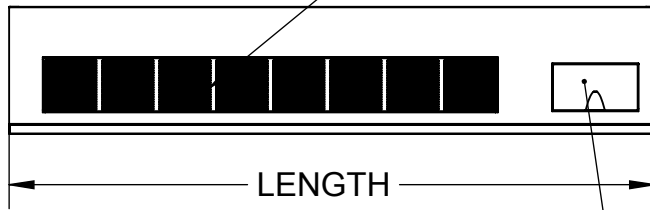**TOP VIEW**

CONTROL BOX

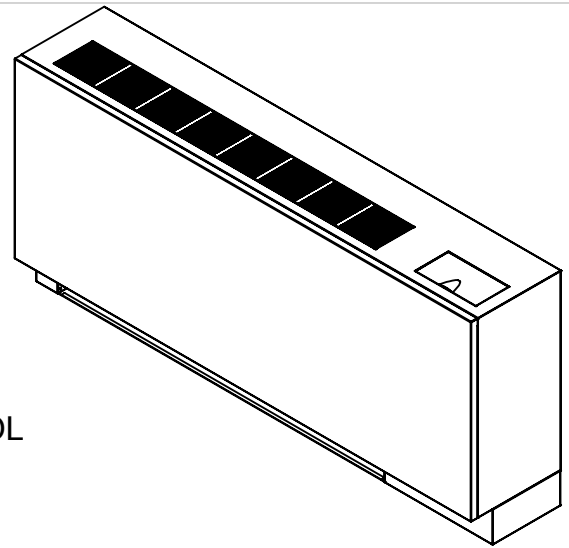


CONTROLS JUNCTION

DRAIN CONNECTIONS

A

FILTER

JUNCTION BOX

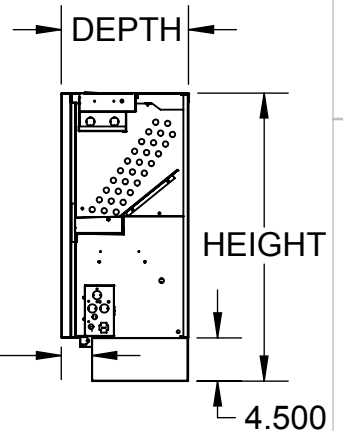FRONT VIEW**SIDE VIEW****RIGHT HAND UNIT SHOWN**PROPRIETARY
AND
CONFIDENTIAL

THE INFORMATION CONTAINED IN THIS DOCUMENT IS THE SOLE PROPERTY OF THE MANUFACTURER. ANY REPRODUCTION IN PART OR AS A WHOLE WITHOUT WRITTEN PERMISSION IS PROHIBITED.

MATERIAL

()

FINISH

DO NOT SCALE DRAWING

TITLE:
LV-DELUXE
200-1200 CFM

DWG. NO.
D104051

REV
B

SCALE: 1:24

SHEET 1 OF 1

OVERALL					
UNIT SIZE	LENGTH	HEIGHT	DEPTH	A	FILTER SIZE
002-003	39.25	26	11.25	9.75	10 X 20 X 1
004	50.25	26	11.25	9.75	10 X 31 X 1
006	55.25	26	11.25	9.75	10 X 36 X 1
008	53.25	30	13.25	10	11 X 34 X 1
010	61.25	30	13.25	10	11 X 42 X 1
012	67.25	30	13.25	10	11 X 48 X 1